




FLOOR PLAN

No.	Revision/Issue	Date

Project Address
 Truckee Library
 10031 Levon Ave.
 Truckee, CA 96161

Owner Name and Address
 County of Nevada
 Facilities Management
 10014 N. Bloomfield Rd.
 Nevada City, CA 95959

Drawn By RN	Sheet
Date 5/22	1 of 5
Scale	

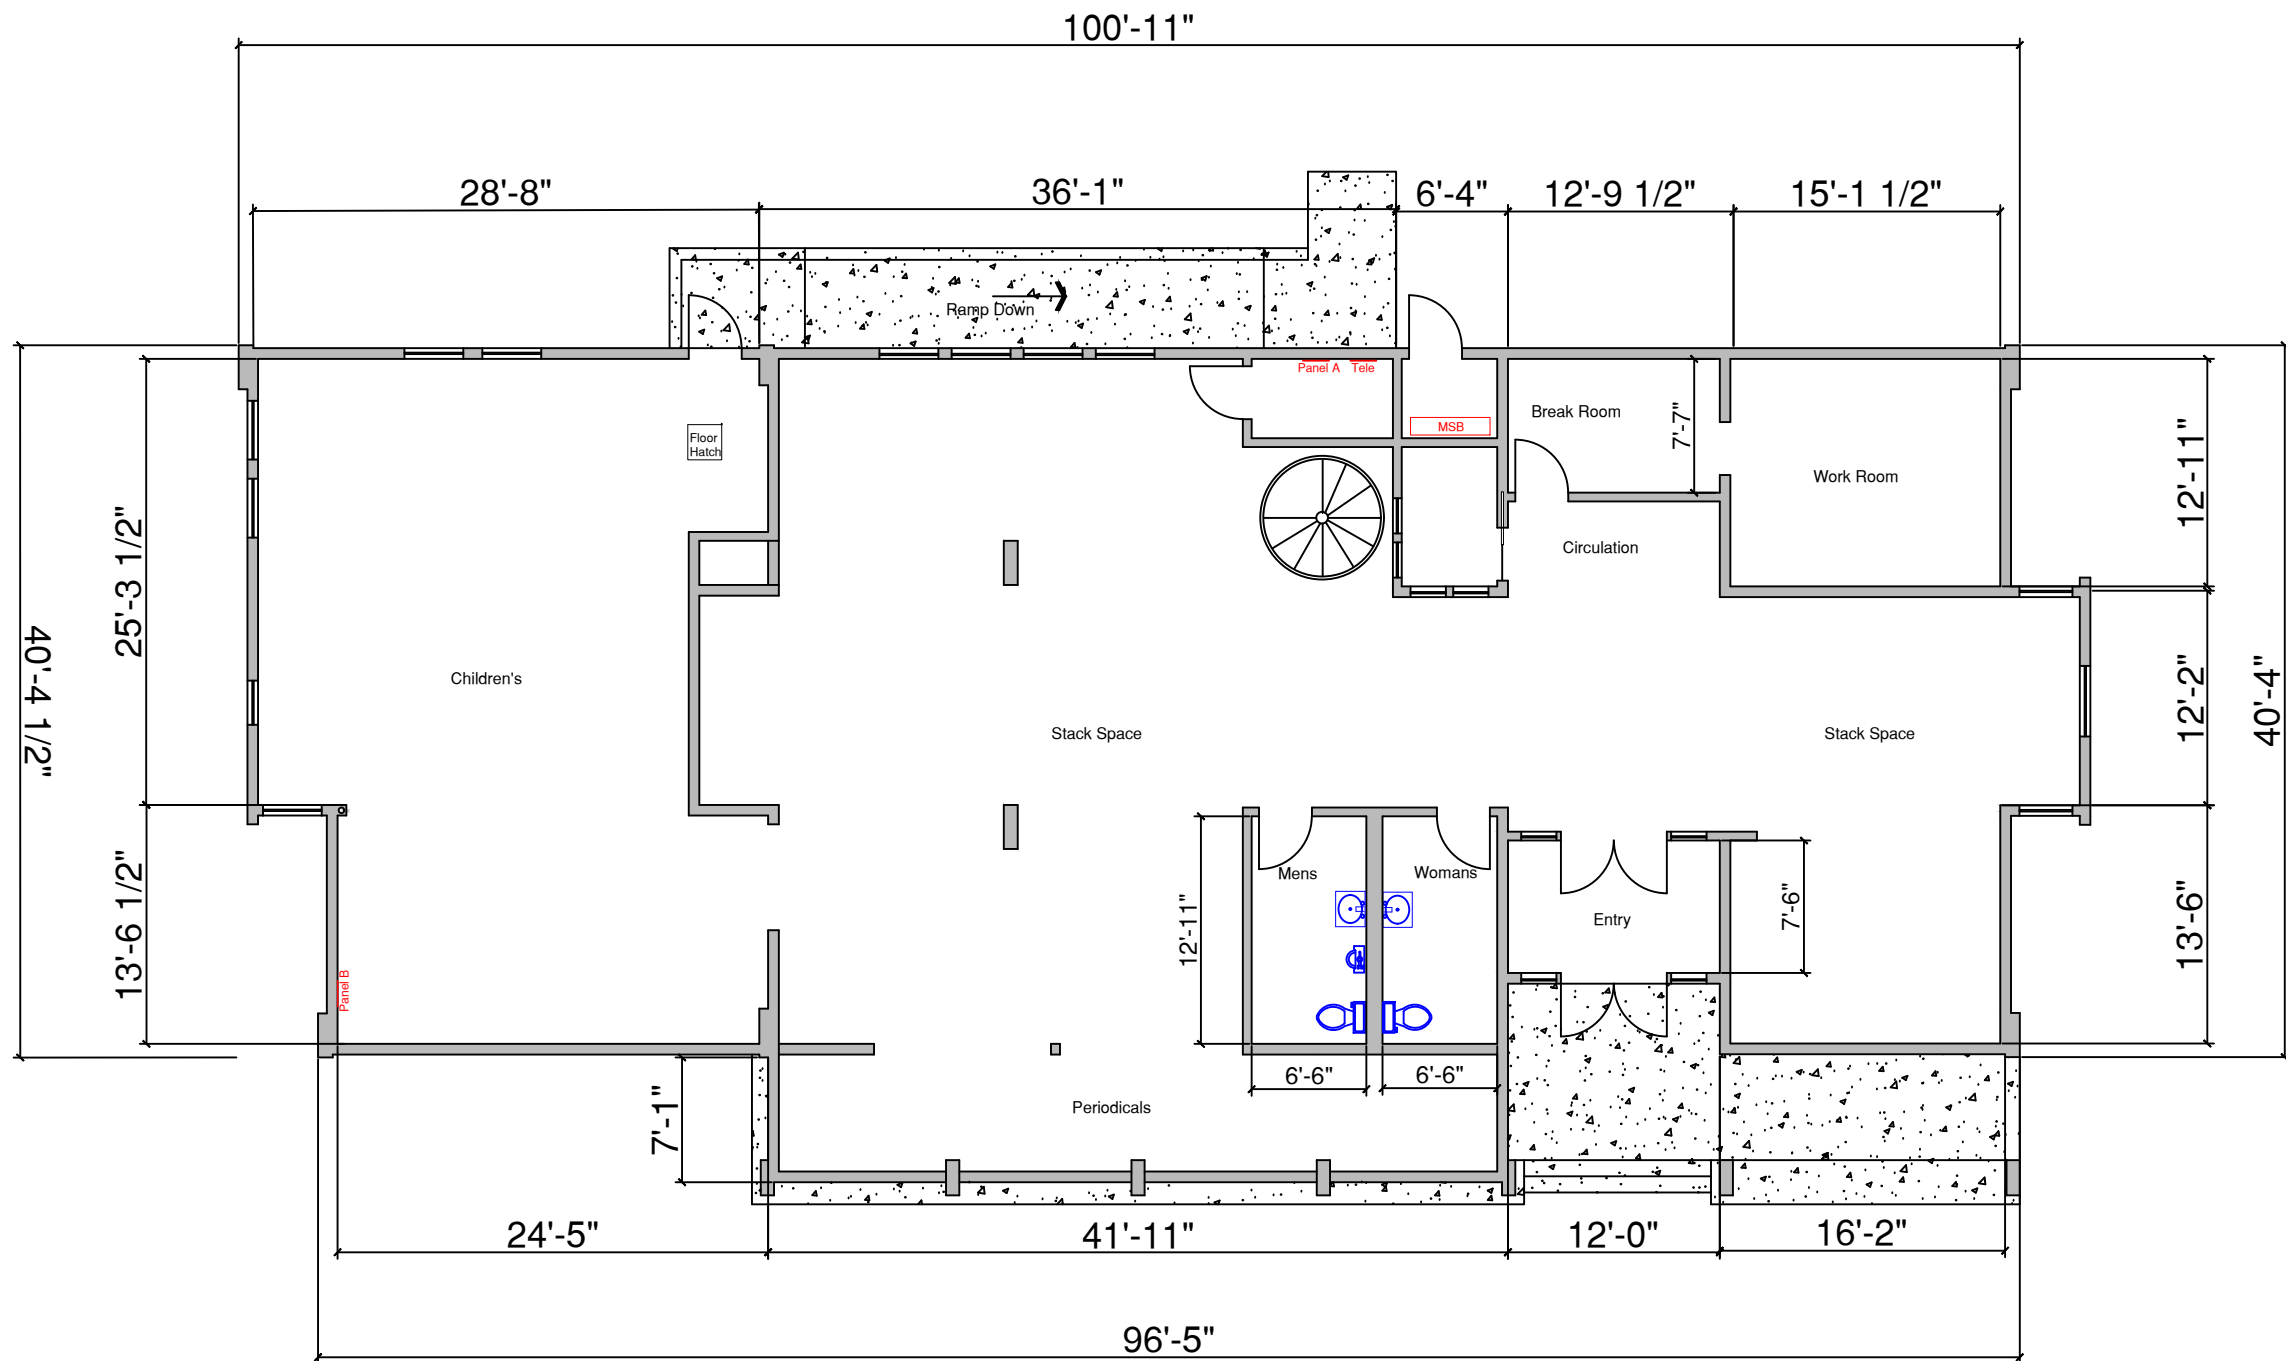

Truckee Library
 Dimensions




DEMO PLAN

No.	Revision/Issue	Date

Project Address
 Truckee Library
 10031 Levon Ave.
 Truckee, CA 96161

Owner Name and Address
 County of Nevada
 Facilities Management
 10014 N. Bloomfield Rd.
 Nevada City, CA 95959

Drawn By RN	Sheet
Date 5/22	2 of 5
Scale	

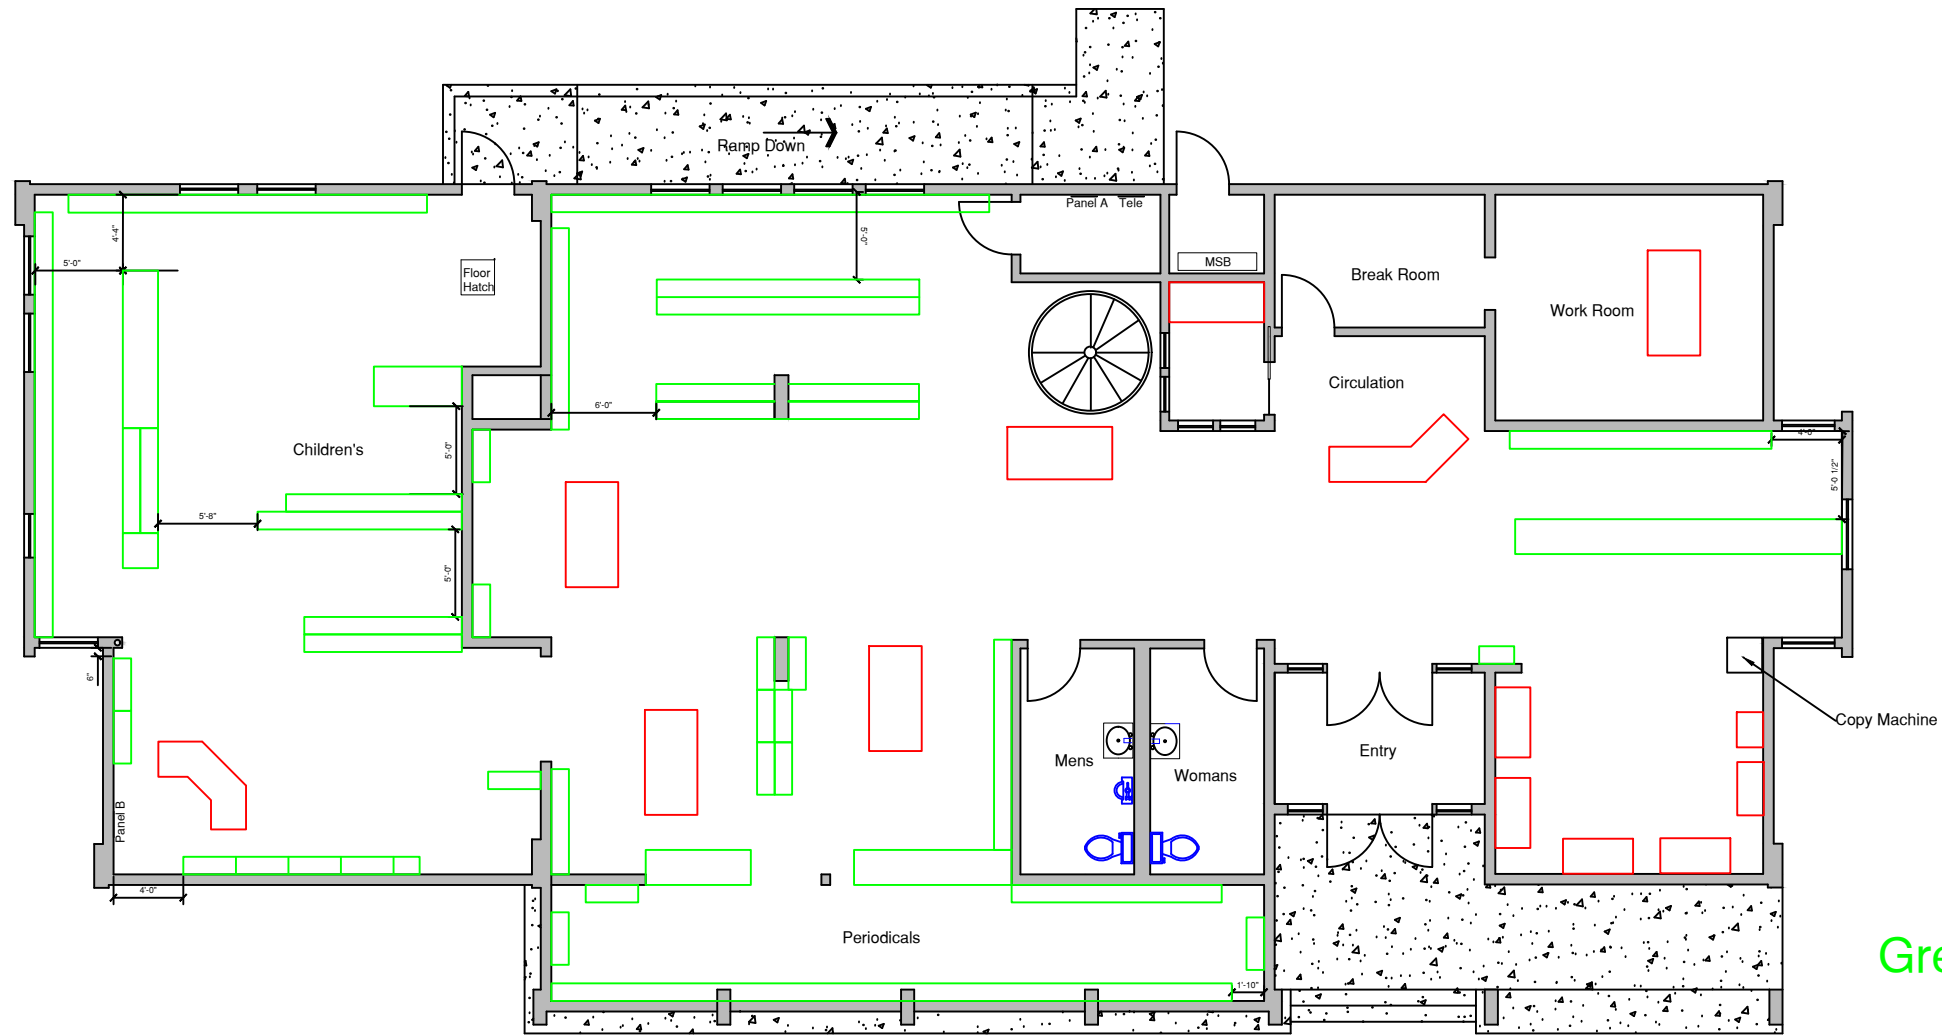

Green = Fixed Bookshelves


Red = Desks

Truckee Library Bookshelves & Desks



Vinyl Plank: Entry
 Break Room
 Men's Bathroom
 Women's Bathroom

Carpet: Entire main floor excluding vinyl areas
 Spiral Staircase
 Second floor

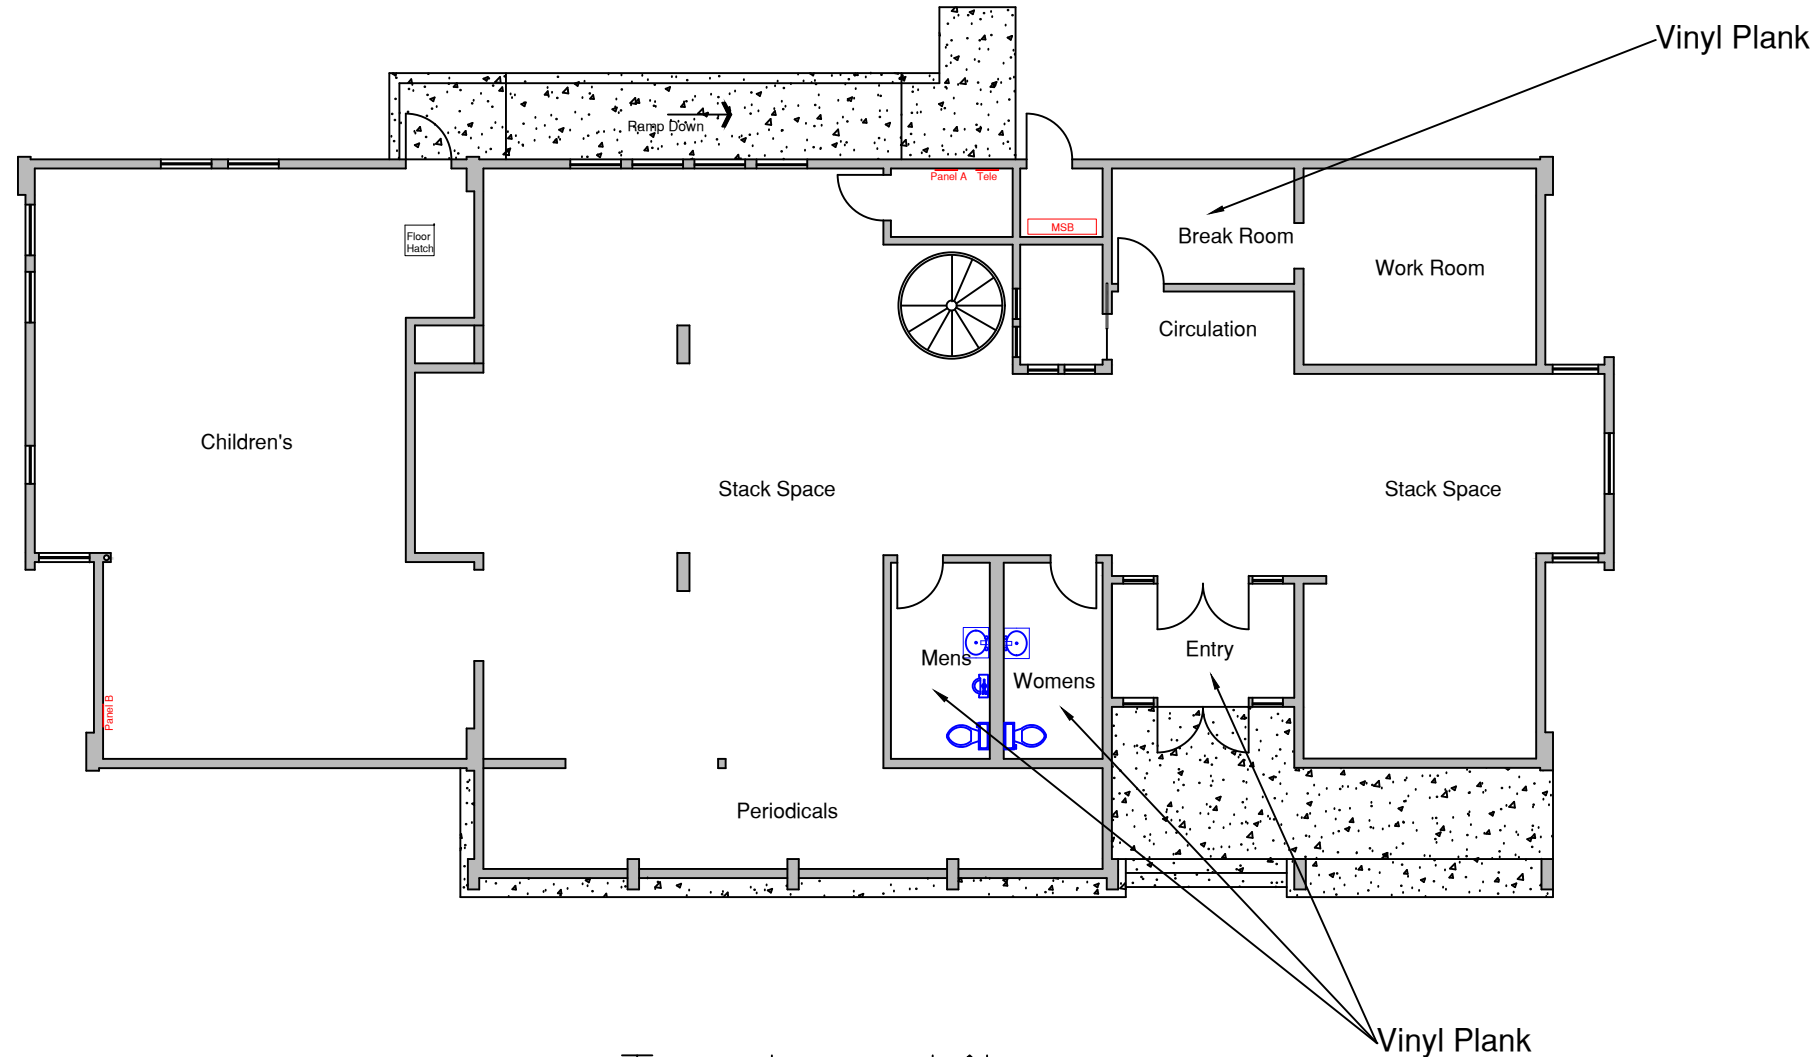

Truckee Library
 Carpet & Vinyl Plank

FLOORING PLAN

No.	Revision/Issue	Date


Project Address
 Truckee Library
 10031 Levon Ave.
 Truckee, CA 96161

Owner Name and Address
 County of Nevada
 Facilities Management
 10014 N. Bloomfield Rd.
 Nevada City, CA 95959

Drawn By RN	Sheet 4 of 5
Date 5/22	
Scale	



PAINT PLAN

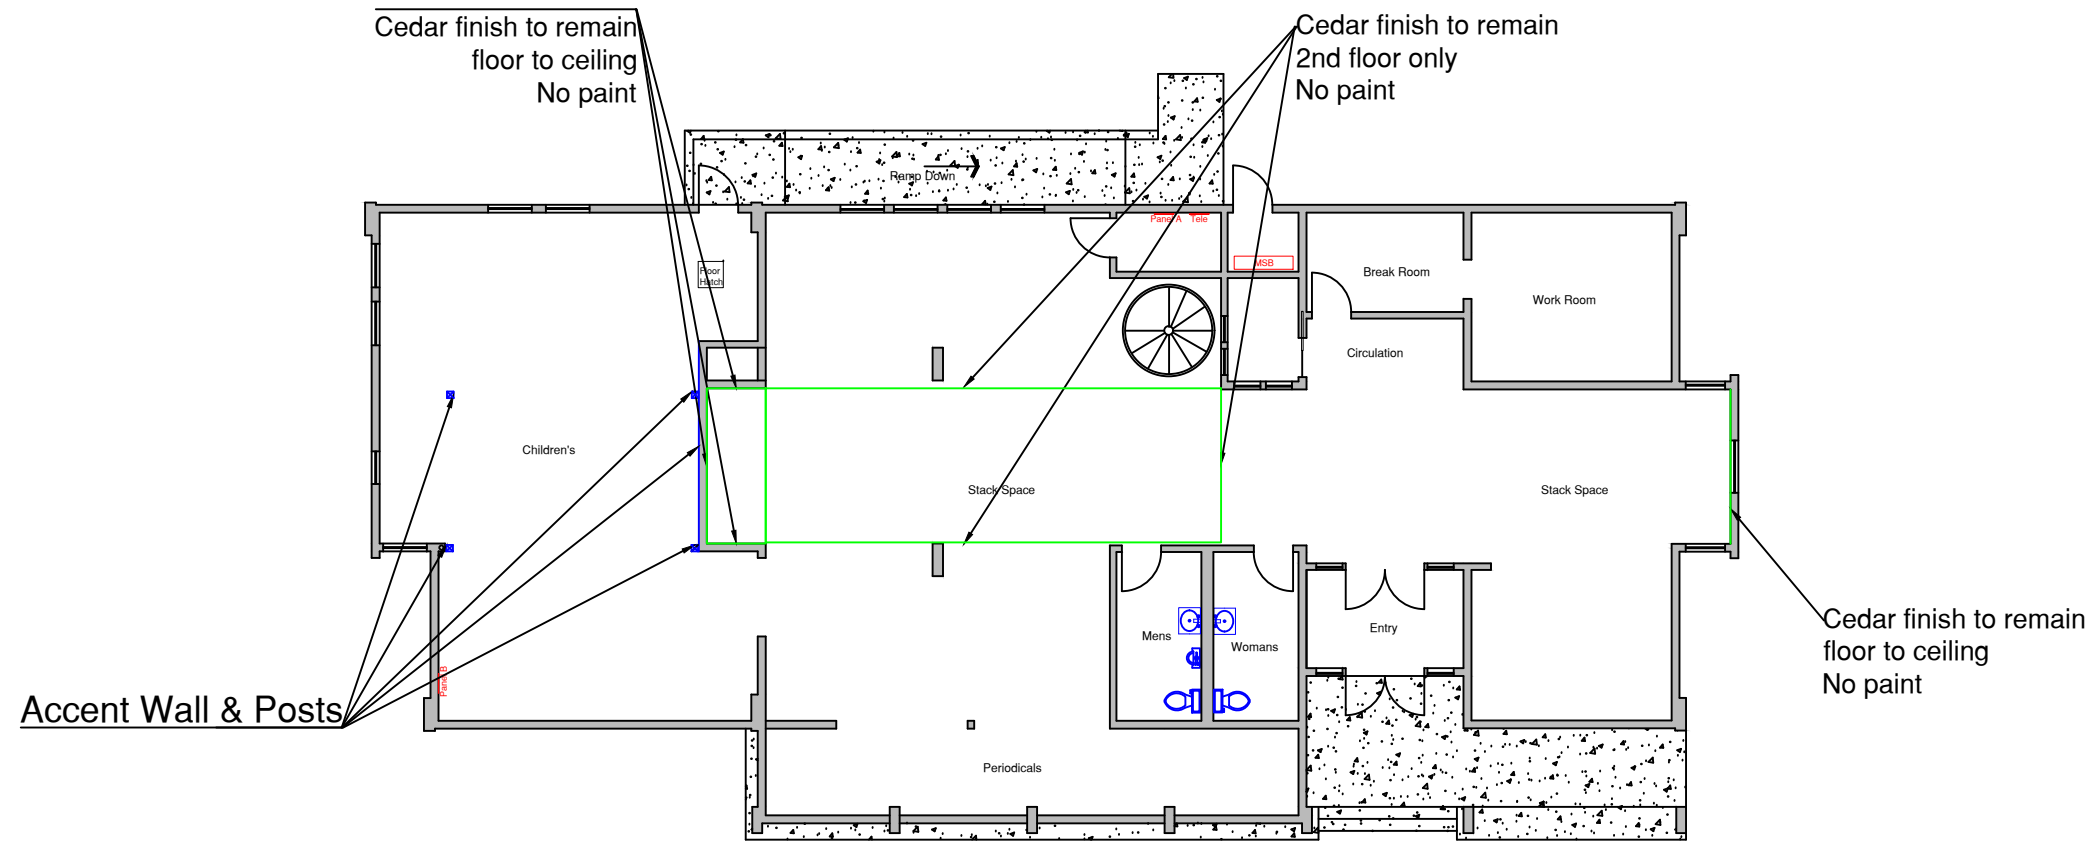


Truckee Library
Paint

No.	Revision/Issue	Date

Project Address
Truckee Library
10031 Levon Ave.
Truckee, CA 96161

Owner Name and Address
County of Nevada
Facilities Management
10014 N. Bloomfield Rd.
Nevada City, CA 95959

Drawn By RN	Sheet 3 of 5
Date 5/22	
Scale	

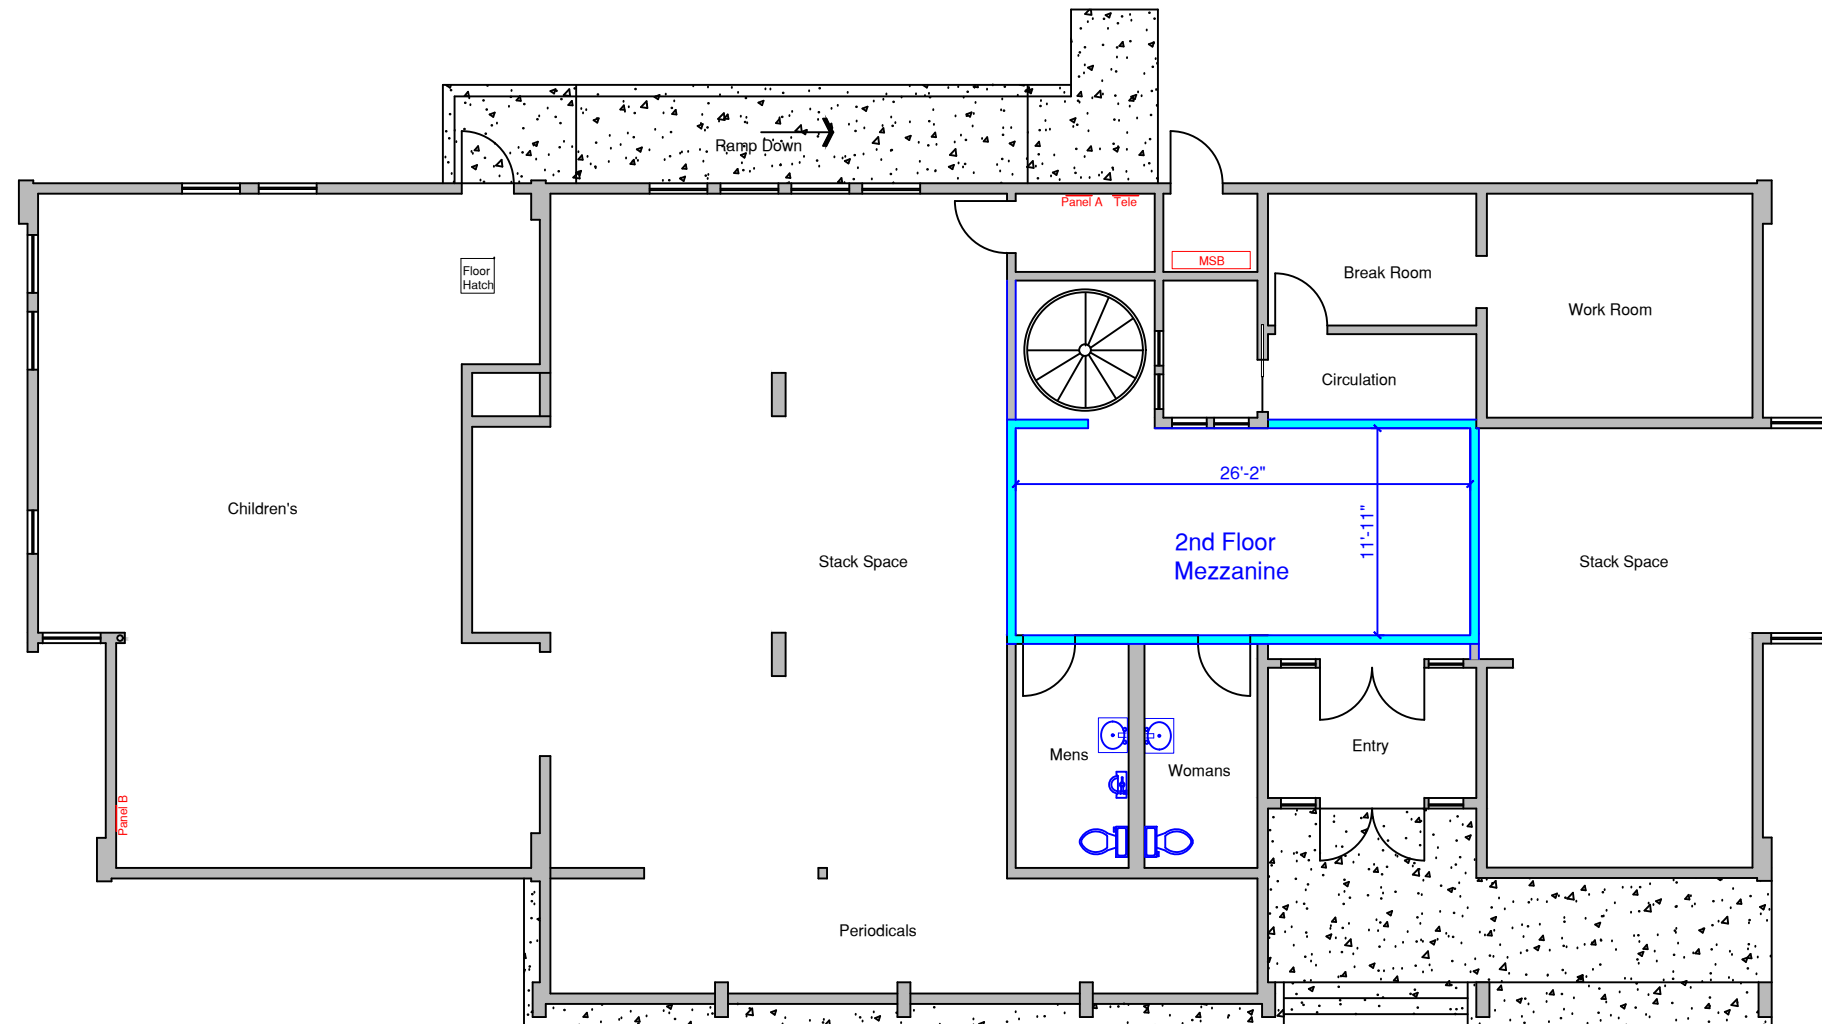

Truckee Library
2nd Floor


2nd Floor / Mezzanine

No.	Revision/Issue	Date

Project Address
Truckee Library
10031 Levon Ave.
Truckee, CA 96161

Owner Name and Address
County of Nevada
Facilities Management
10014 N. Bloomfield Rd.
Nevada City, CA 95959

Drawn By RN	Sheet 5 of 5
Date 12/22	
Scale	

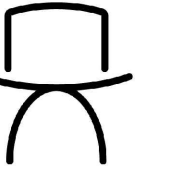

CAMPBELL KELLER
Environments at Work


3041 65th Street, Suite 3
Sacramento, CA 95820
Ph: 916.737.3300
Fax: 916.737.3305

THIS DRAWING IS THE PROPERTY OF CAMPBELL KELLER AND MAY NOT BE COPIED, DIGITIZED, OR OTHERWISE REPRODUCED IN WHOLE OR IN PART WITHOUT THE EXPRESS WRITTEN PERMISSION OF AN AUTHORIZED CAMPBELL KELLER REPRESENTATIVE. FURTHER, THIS DRAWING IS CONSIDERED THE WORK & PRODUCT OF CAMPBELL KELLER AND AS SUCH IS PROPRIETARY AND CONFIDENTIAL, AND MAY NOT BE TRANSFERRED OR DISCLOSED TO ANY THIRD PARTY OR PARTIES.

NOTE TO ARCHITECTS:
CAMPBELL KELLER MAKES NO CLAIM AS TO THE ACCURACY OF THE ARCHITECTURAL PORTION OF THIS DRAWING.

THESE DRAWINGS ARE FOR FURNITURE DIMENSIONS ONLY AND ARE NOT TO BE USED FOR CONSTRUCTION

REVISIONS	
1	11.30.21 Prelim
2	12.8.21 Prelim Changes
3	2.17.22 Rev 1
4	6.24.22 Rev 2
5	7.8.22 Rev 3
6	7.22.22 Rev 4
7	8.24.22 Rev 5
8	8.30.22 Plan Check
9	9.26.22 Plan Check #2
10	9.27.22 Plan Check #3
11	10.11.22 Double Check

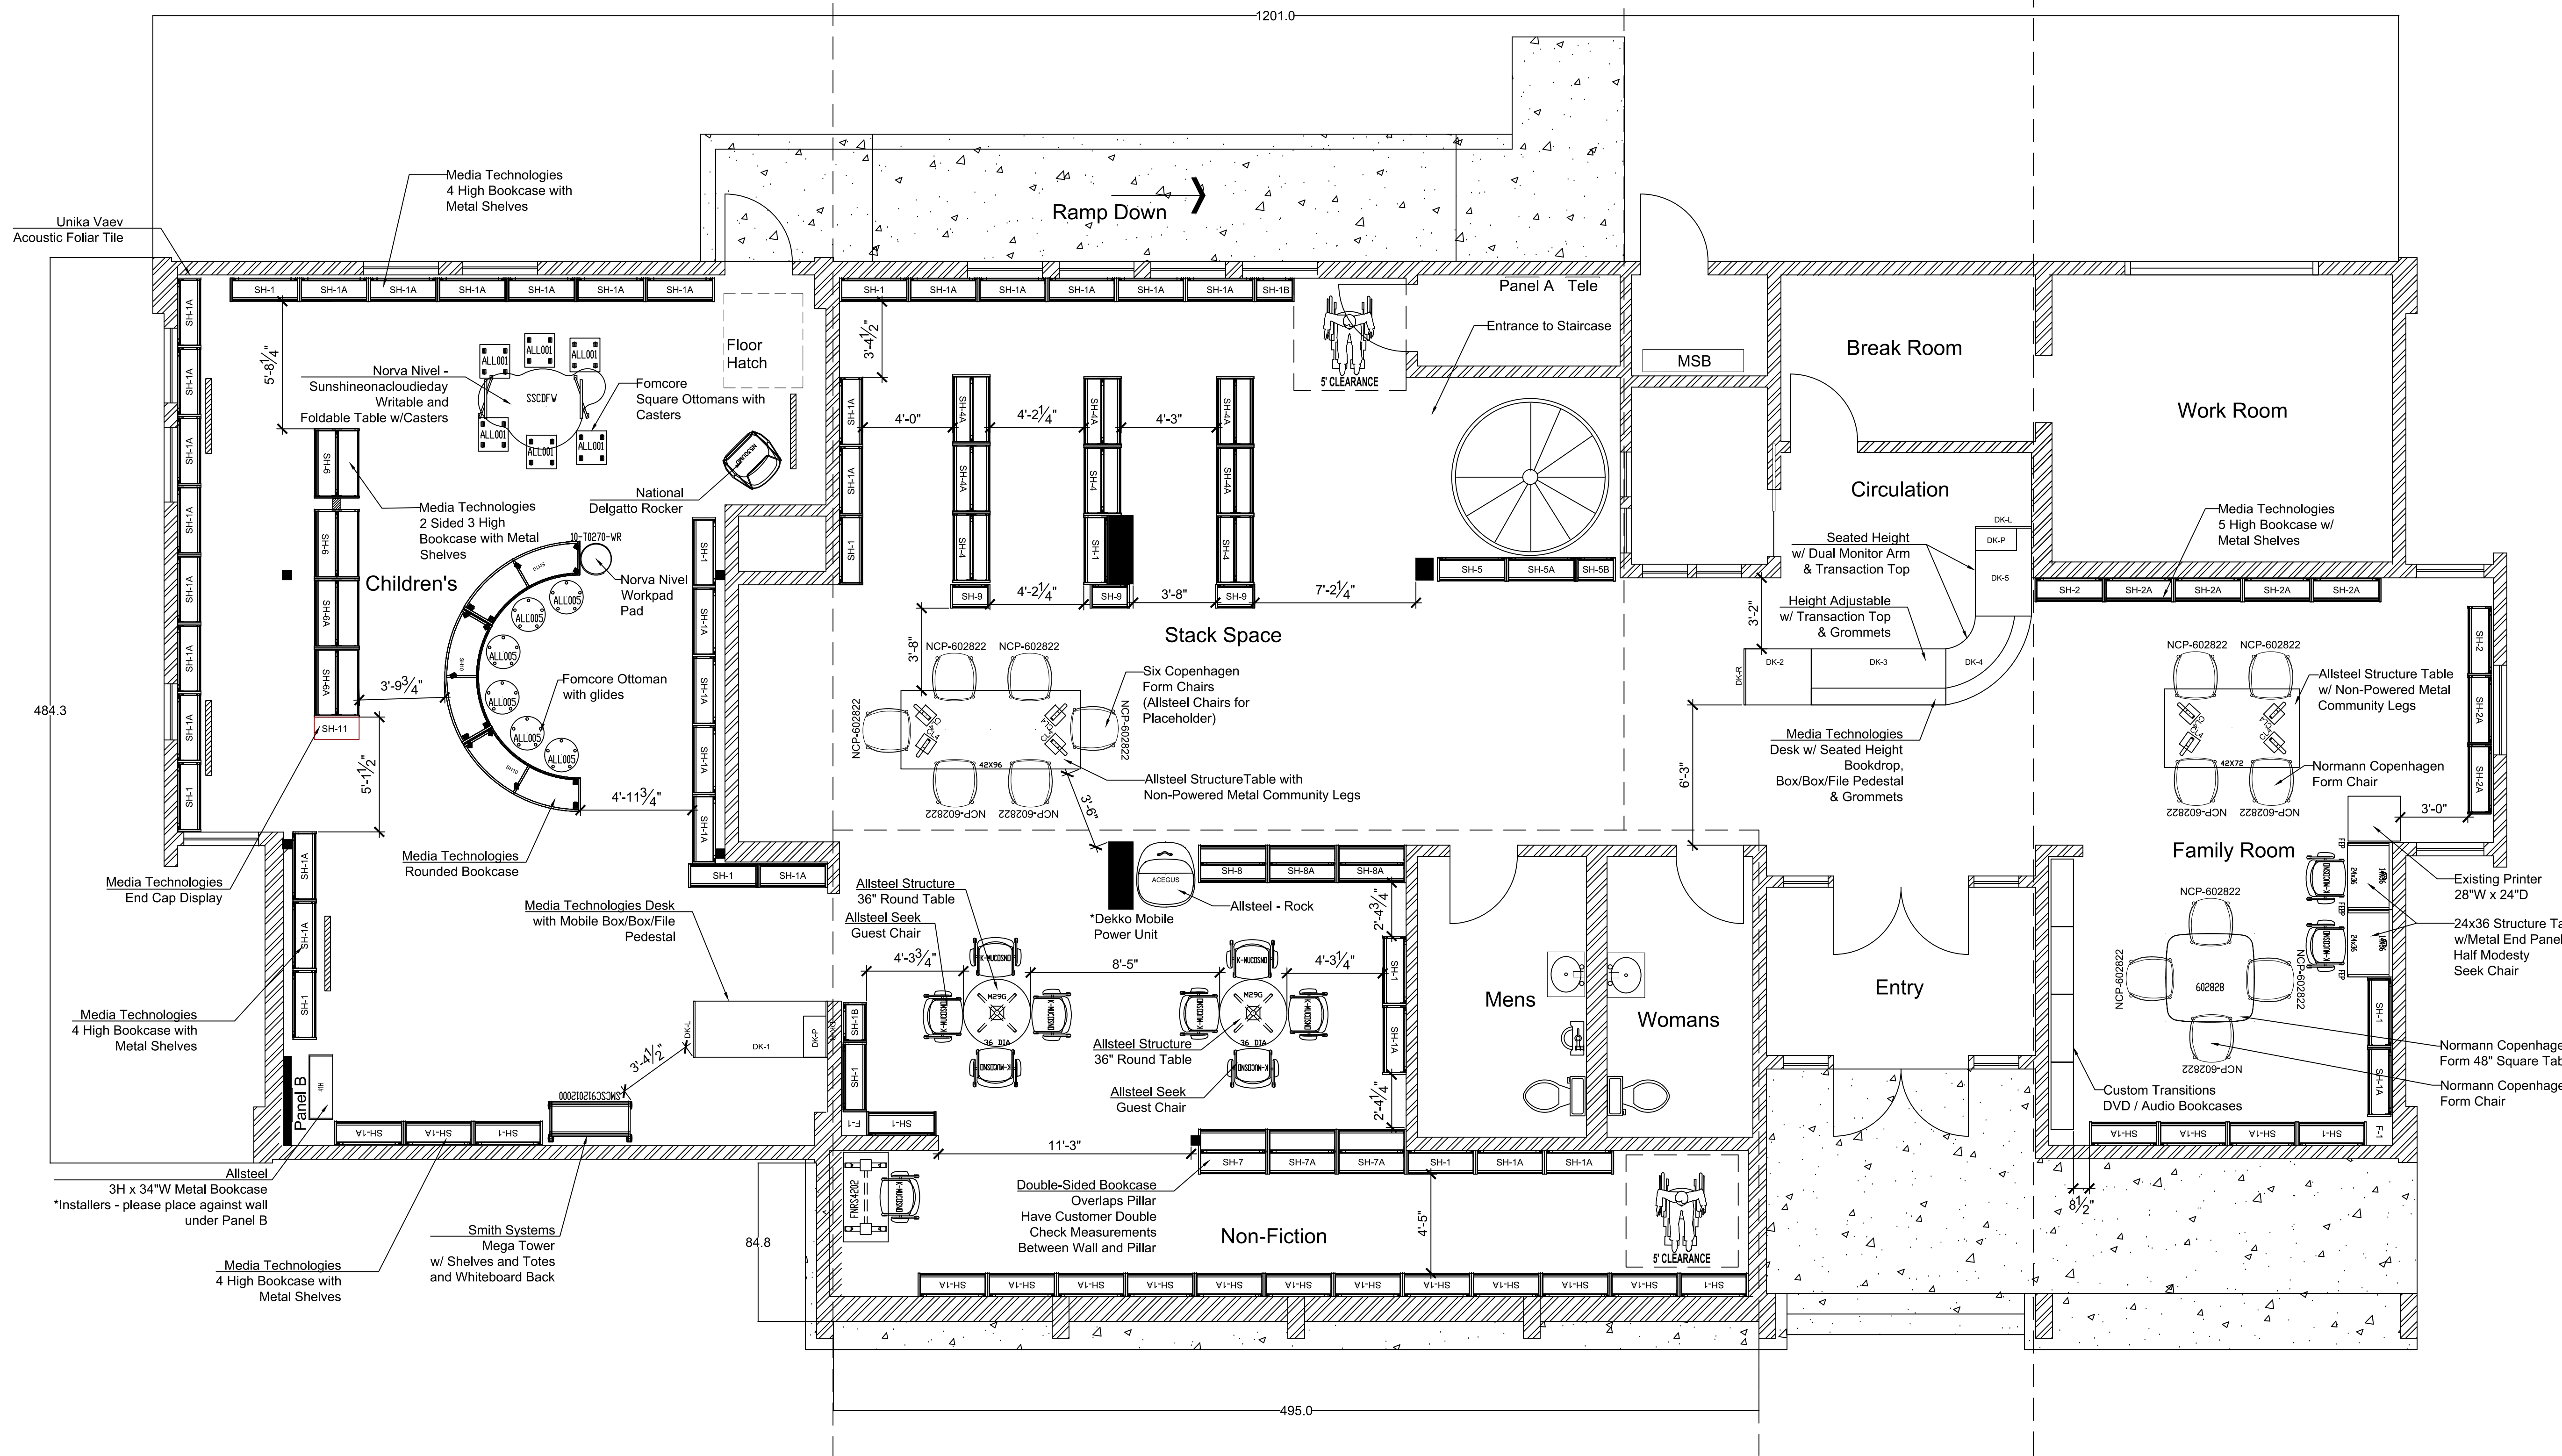

CAD FILE: H:\03Government\Nevada County Libraries\Truckee Library\112184 - Truckee Library - Drawings - Final Install Set - 10.17.2022.dwg


PROJECT
Truckee Branch Library
10031 Levon Ave
Truckee, CA 96161

DRAWING TITLE
Overall Furniture Plan


DRAWN BY	FC	DATE	10.17.22
REVIEWED BY	.	DATE	.
APPROVED BY	.	DATE	.
PROPOSAL NO.	112184	DRAWING NO.	1
SCALE	1/4" = 1'-0"		
DRAWING 1 OF 2 DRAWINGS			

OVERALL FURNITURE PLAN

SCALE: 1/4" = 1'-0"

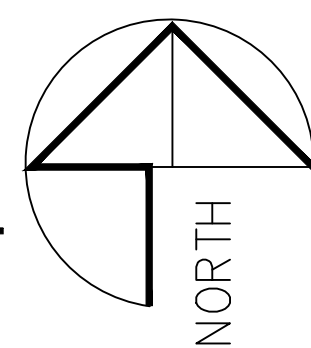

Truckee Library

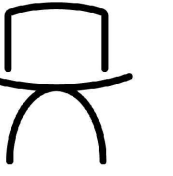

CAMPBELL KELLER
Environments at Work

3041 65th Street, Suite 3
Sacramento, CA 95820
Ph: 916.737.3300
Fax: 916.737.3305

THIS DRAWING IS THE PROPERTY OF CAMPBELL KELLER AND MAY NOT BE COPIED, DIGITIZED, OR OTHERWISE REPRODUCED IN WHOLE OR IN PART WITHOUT THE EXPRESS WRITTEN PERMISSION OF AN AUTHORIZED CAMPBELL KELLER REPRESENTATIVE. FURTHER, THIS DRAWING IS CONSIDERED THE WORK & PRODUCT OF CAMPBELL KELLER AND AS SUCH IS PROPRIETARY AND CONFIDENTIAL, AND MAY NOT BE TRANSFERRED OR DISCLOSED TO ANY THIRD PARTY OR PARTIES.

NOTE TO ARCHITECTS:
CAMPBELL KELLER MAKES NO CLAIM AS TO THE ACCURACY OF THE ARCHITECTURAL PORTION OF THIS DRAWING.

THESE DRAWINGS ARE FOR FURNITURE DIMENSIONS ONLY AND ARE NOT TO BE USED FOR CONSTRUCTION

REVISIONS

1	11.30.21	Prelim
2	12.8.21	Prelim Changes
3	2.17.22	Rev 1
4	6.24.22	Rev 2
5	7.8.22	Rev 3
6	7.22.22	Rev 4
7	8.24.22	Rev 5
8	8.30.22	Plan Check
9	9.26.22	Plan Check #2
10	9.27.22	Plan Check #3
11	10.11.22	Double Check


PROJECT

Truckee Branch Library
10031 Levon Ave
Truckee, CA 96161

DRAWING TITLE


Overall Furniture Plan

DRAWN BY	FC	DATE	10.17.22
REVIEWED BY	.	DATE	.
APPROVED BY	.	DATE	.
PROPOSAL NO.	112184	DRAWING NO.	2
SCALE	1/4" = 1'-0"		
DRAWING	2 OF 2 DRAWINGS		

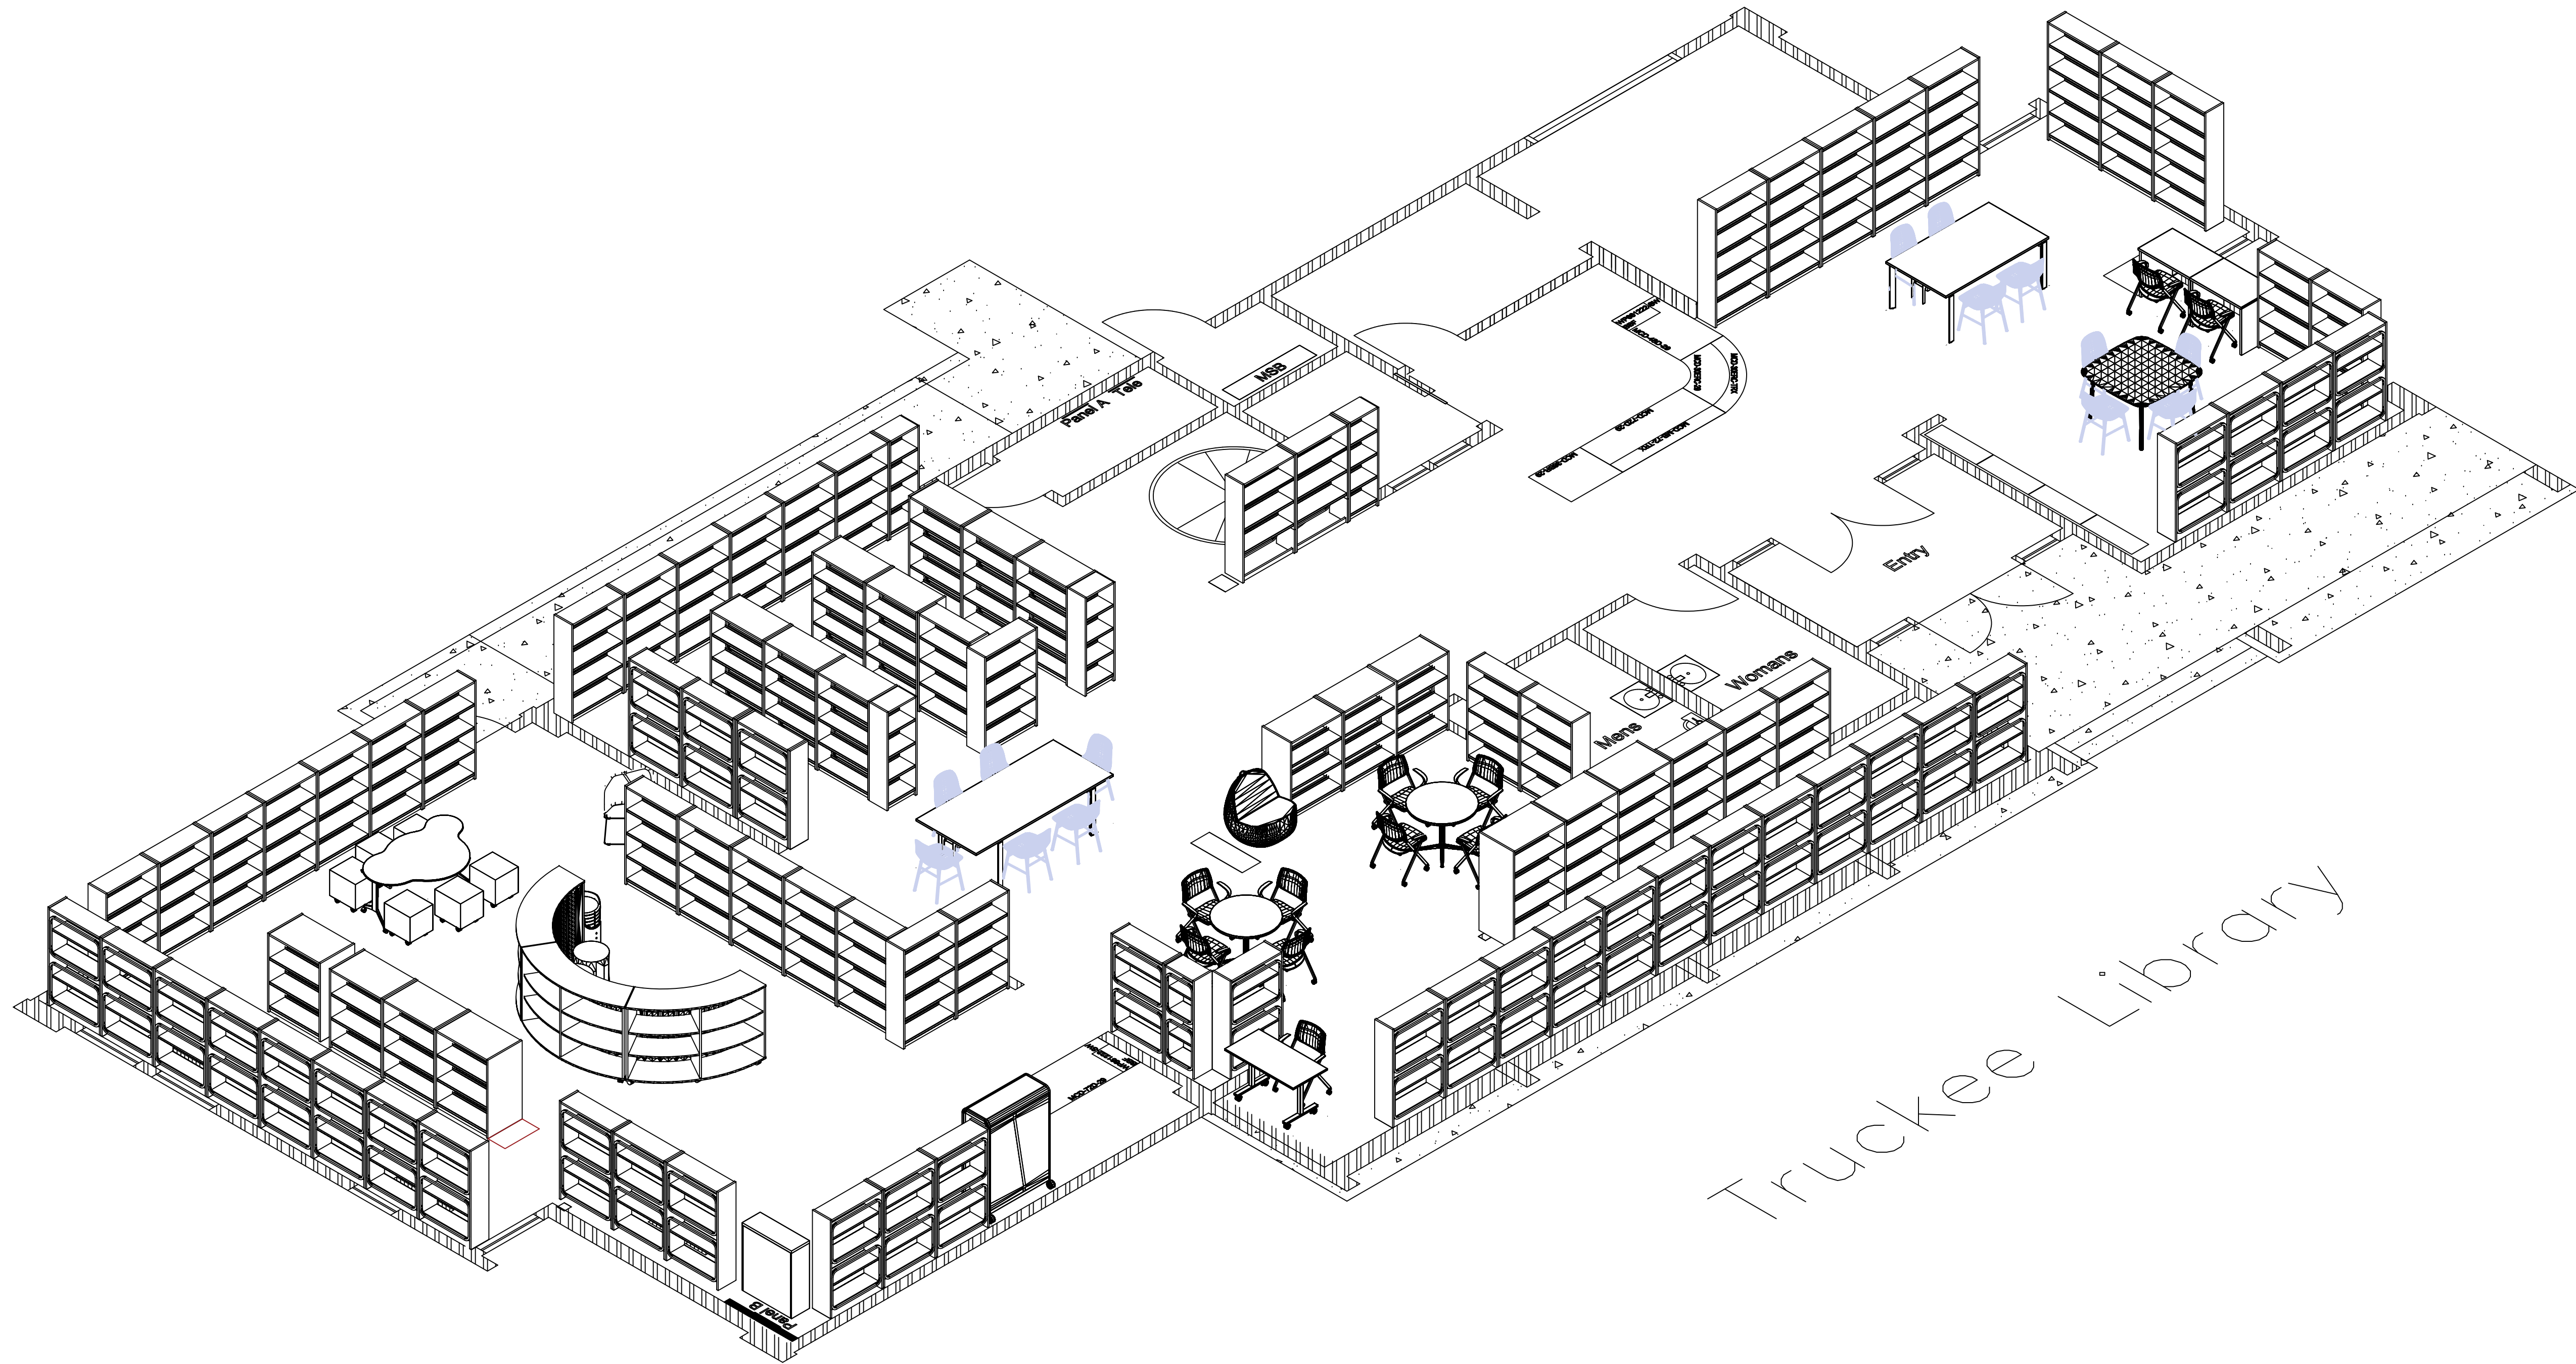

OVERALL FURNITURE PLAN

SCALE: 1/4" = 1'-0"

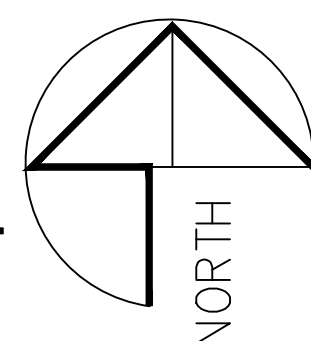

CAD FILE: H:\03Government\Nevada County Libraries\Truckee Library\112184- Truckee Library\Truckee Library New\Furn Draw\112184 - Truckee Library - Drawings - Final Install Set - 10.17.2022.dwg