




# Nevada County Govt Cntr Site Plan

No.	Number/Name	Date

**Project Address**  
 Eric Reed Child Center  
 800 Maidu Ave.  
 Nevada City, CA 95959

**Owner Name and Address**  
 County of Nevada  
 1001 K Street, Sacramento  
 Nevada City, CA 95959

Sheet No.	1 of 1
DATE	
BY	
SCALE	

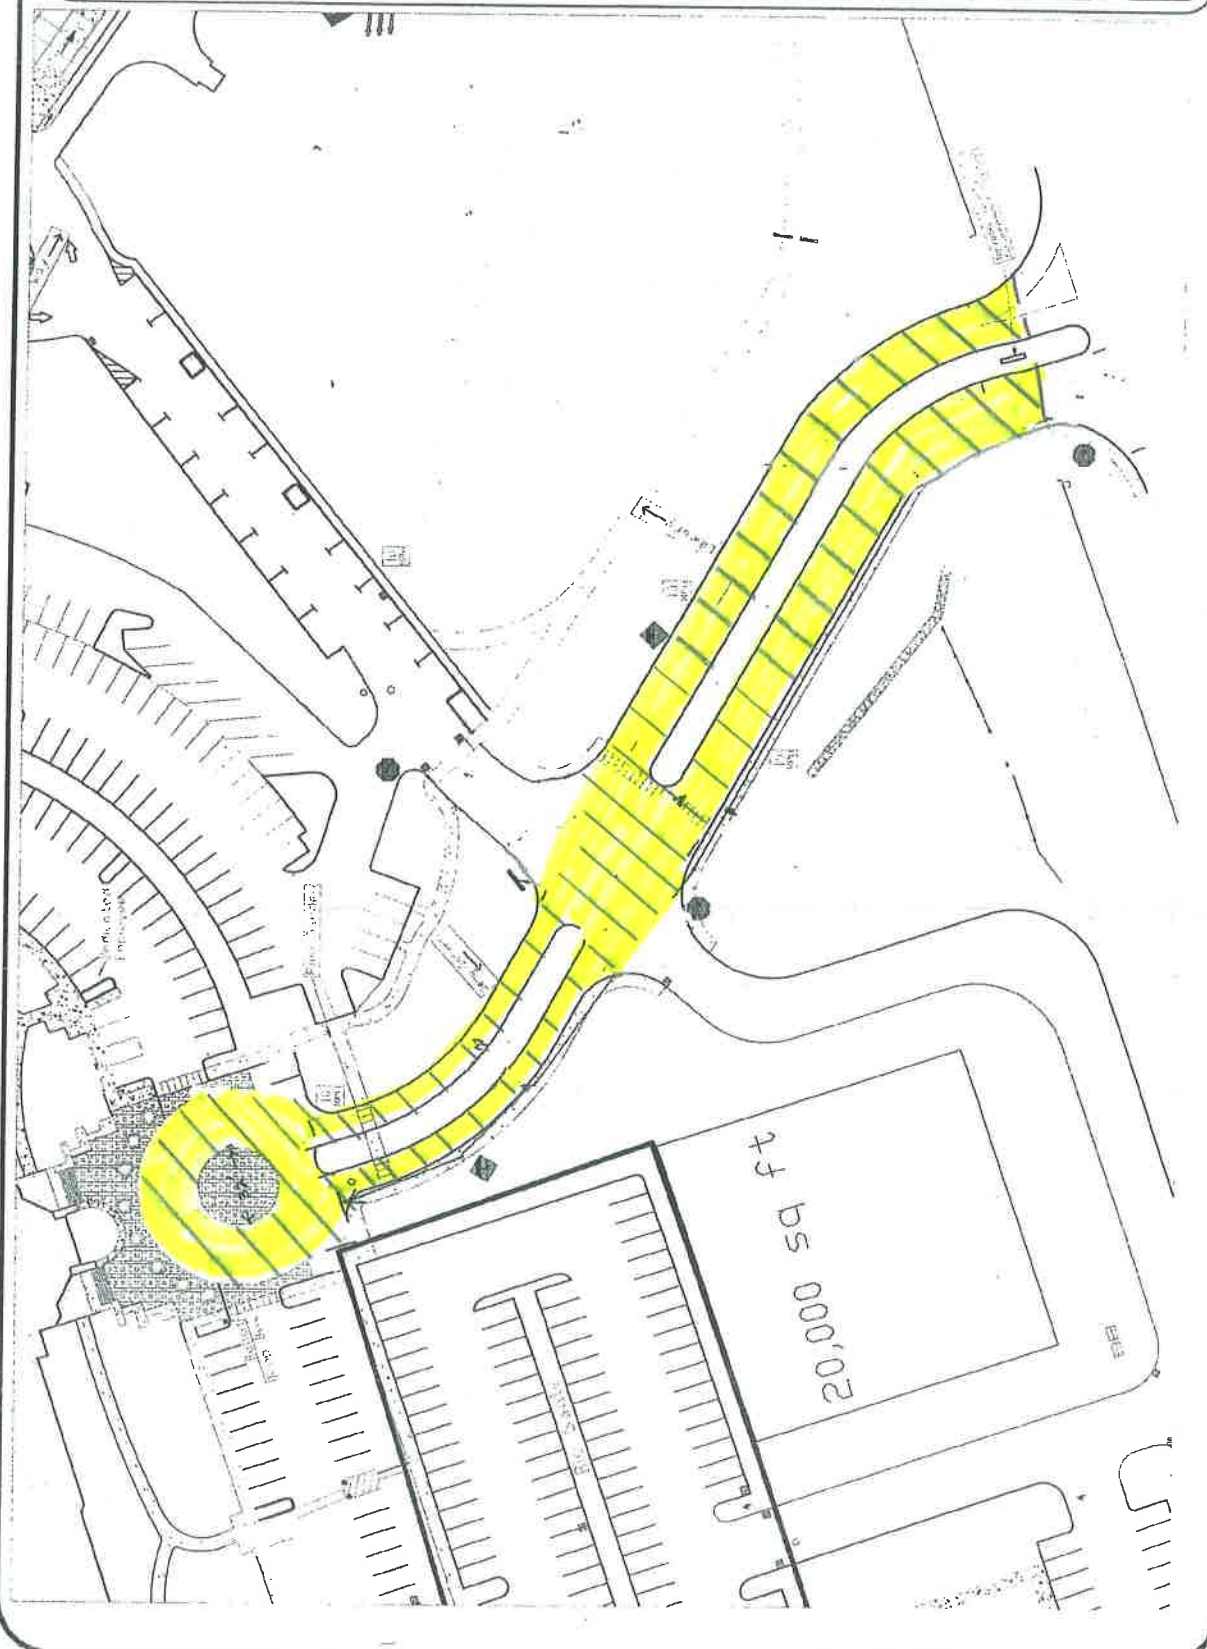

MAIDU AVE.