



PLAN VIEW


LEGEND (Plan view)

- Engineered Fill (Plan View)
- Elevation Contour Line - 10 foot intervals
- Creek
- Centennial Industrial Site - Boundary
- Section Line
- Proposed NID potable water pipe extension
- Site photo location and view direction


LEGEND (Section view)

- 1 Engineered Fill - Transport of engineered fill from Brunswick Site, placement, grading, and compaction in lifts to create new area for future industrial use.
  - 2 Detention Pond - Construction of new storm water detention pond. Run-off directed to existing discharge point.
  - 3 Site Access - Installation of new left turn lane on Whispering Pines Lane to access site.
  - 4 Open space for special-status plant species.
  - 5 Open space for Wolf Creek and 100 foot setback.
  - 6 Potable water extension - Extension of NID potable water pipeline to service East Bennett Road residential area.
- Area of fill excavation planned
  - Undisturbed ground
  - Current / original ground surface
  - Final Ground Surface
  - Centennial Industrial Site - Boundary


SECTION A-A' - Looking East - Final Grading

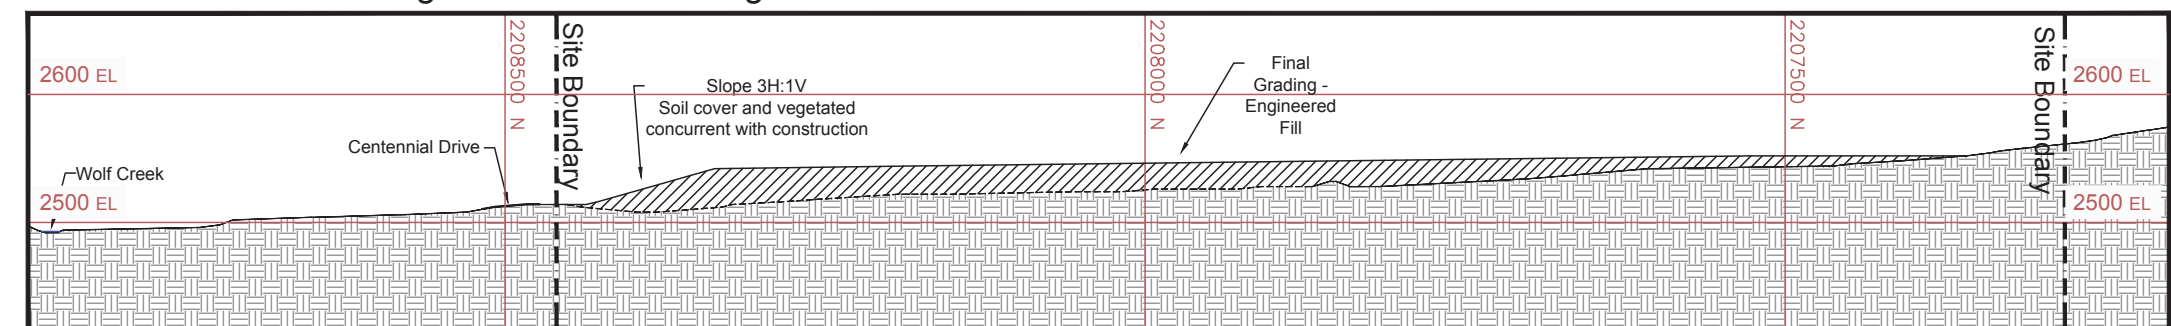


SECTION B-B' - Looking East - Final Grading

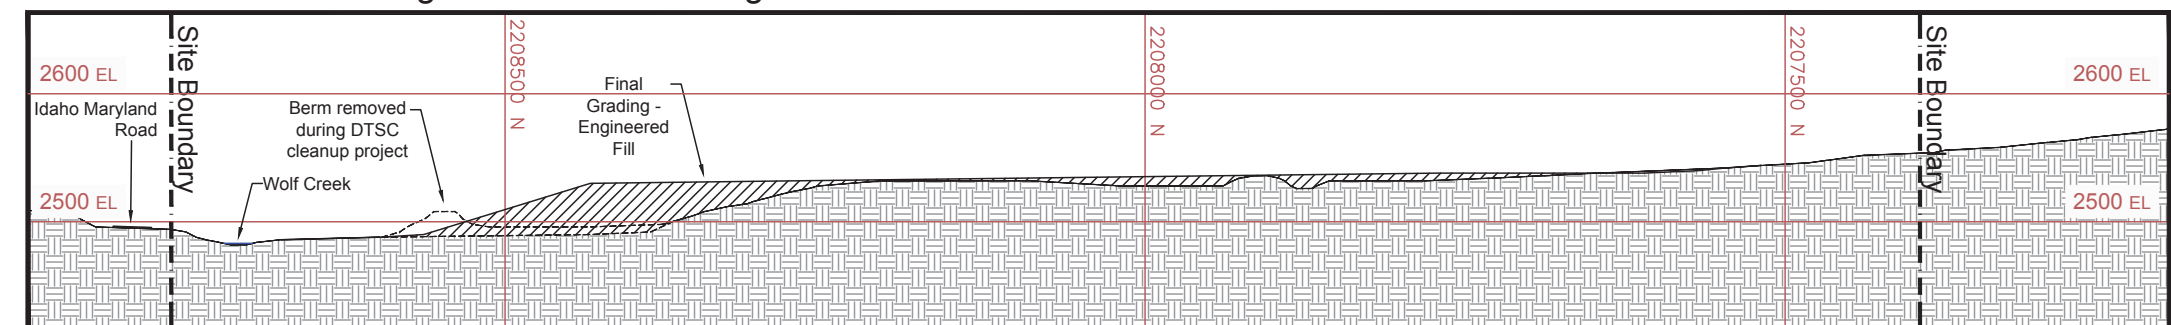


SECTION C-C' - Looking East - Final Grading

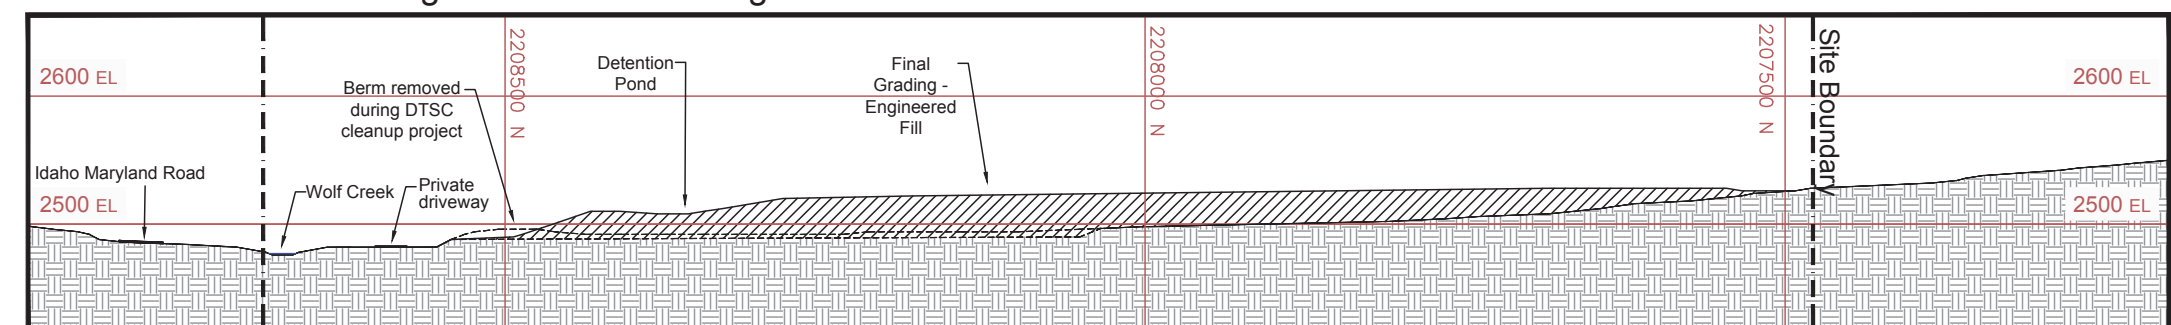

SECTION D-D' - Looking North - Final Grading

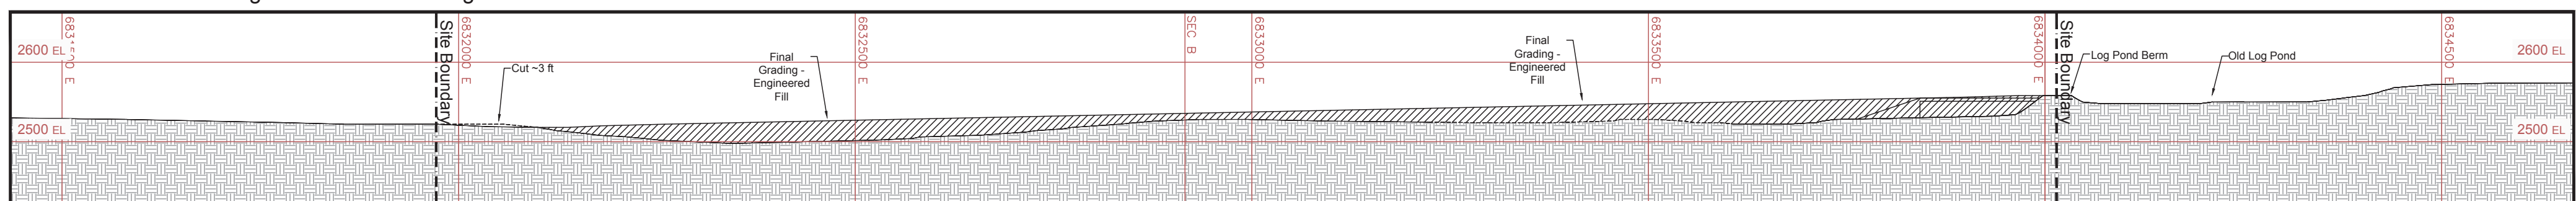


**R** Idaho-Maryland Mine Project  
 Rise Grass Valley Inc.  
 PO Box 271  
 Grass Valley, California, USA 95945

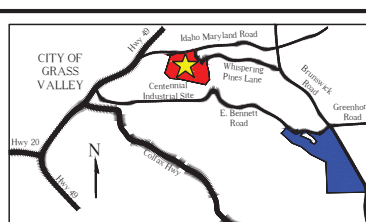

Centennial Industrial Site  
 Nevada County, SEC. 26, T.16N, R.8E., M.D.M  
 Total Area = 56.41 Acres  
 Assessor Parcel Numbers:  
 09-550-32, 09-550-37, 09-550-38, 09-550-39,  
 09-550-40, 09-560-36  
 Current Zoning M1 / Proposed Zoning M1

Domestic water source: Nevada Irrigation District  
 Industrial water source: N/A  
 Sewage disposal: N/A  
 Orphir Hill Fire Protection District  
 Electrical power: N/A  
 Final grading topography based on:  
 Preliminary Grading Plan prepared by Nevada City Engineering Inc.

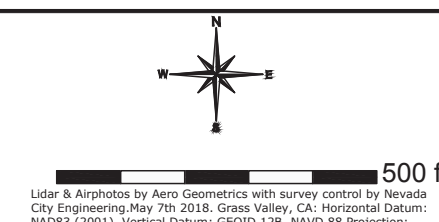

**C101 Centennial Industrial Site Plan**  
**Infrastructure**  
 Area of fill, surrounding area, current air photo and section views

Drawn by: Rise Grass Valley - Nov 11 / 19 Scale: 1" = 200 feet