




SECTION A-A' - Looking North East - Long section through Process Plant & Warehouse

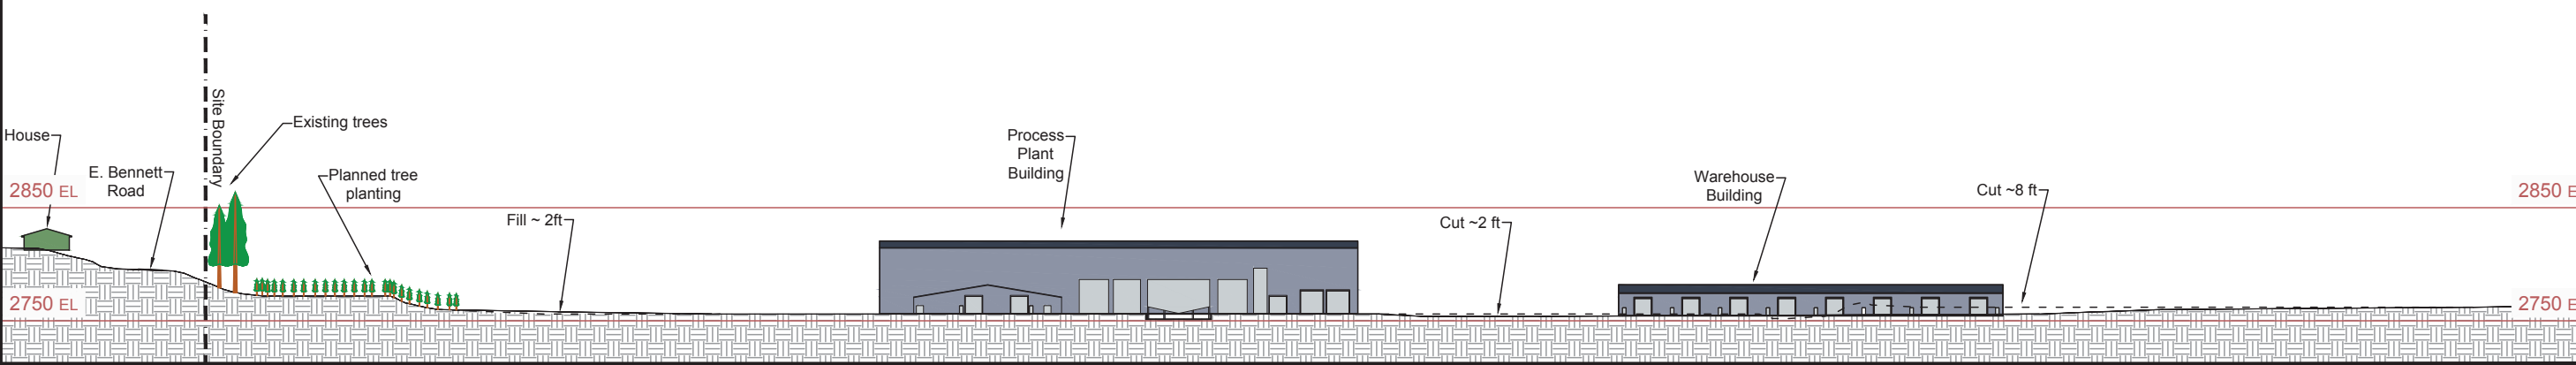


SECTION B-B' - Looking North - Brunswick Shaft

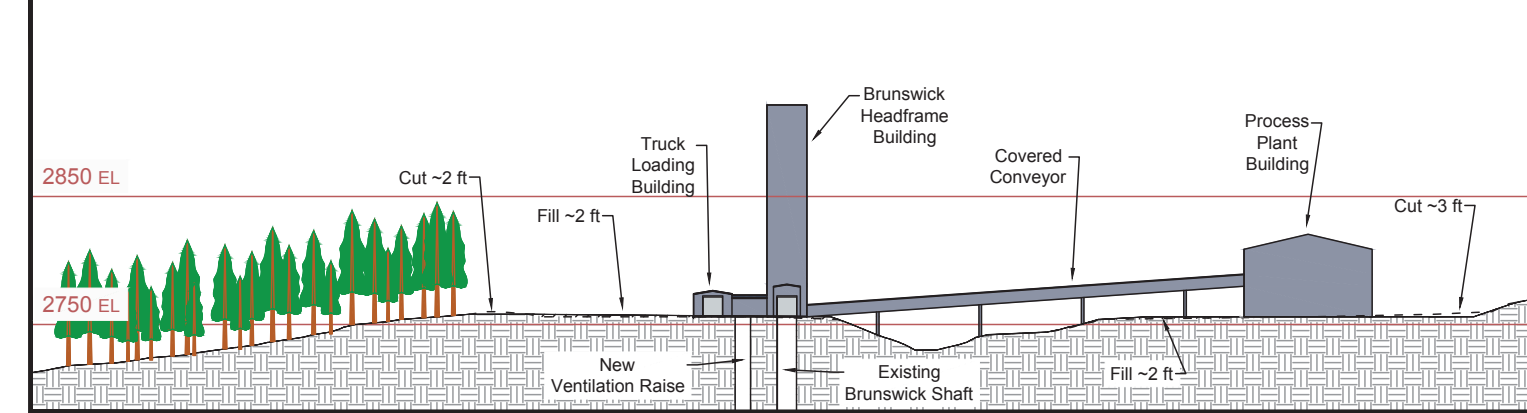


SECTION C-C' - Looking West - Brunswick Shaft

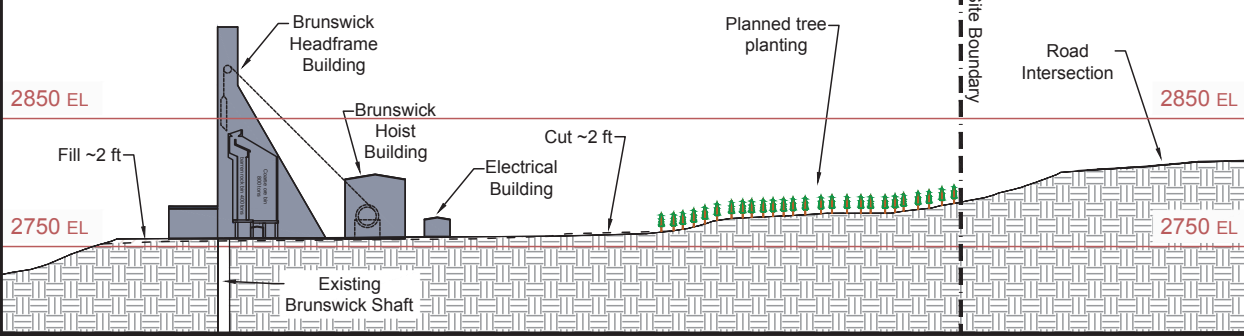


SECTION D-D' - Looking North West - Cross Section Through Process Plant

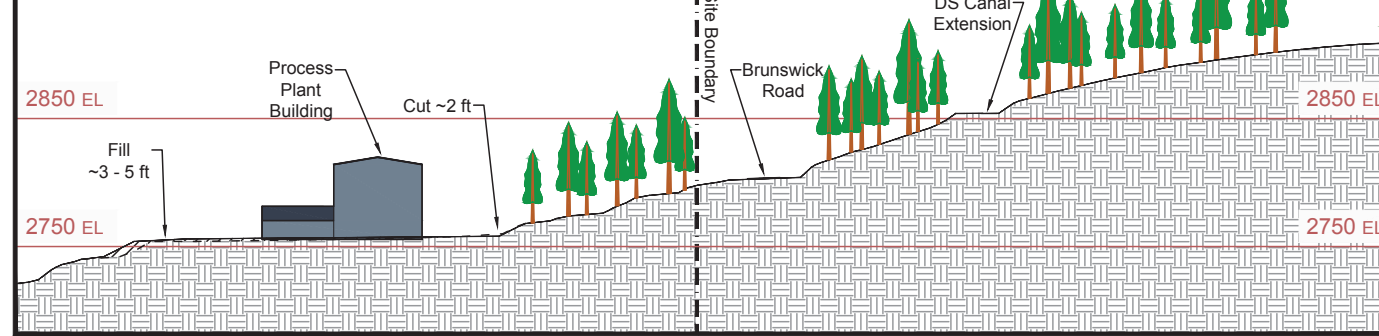


SECTION E-E' - Looking North West - Pond & Process Plant

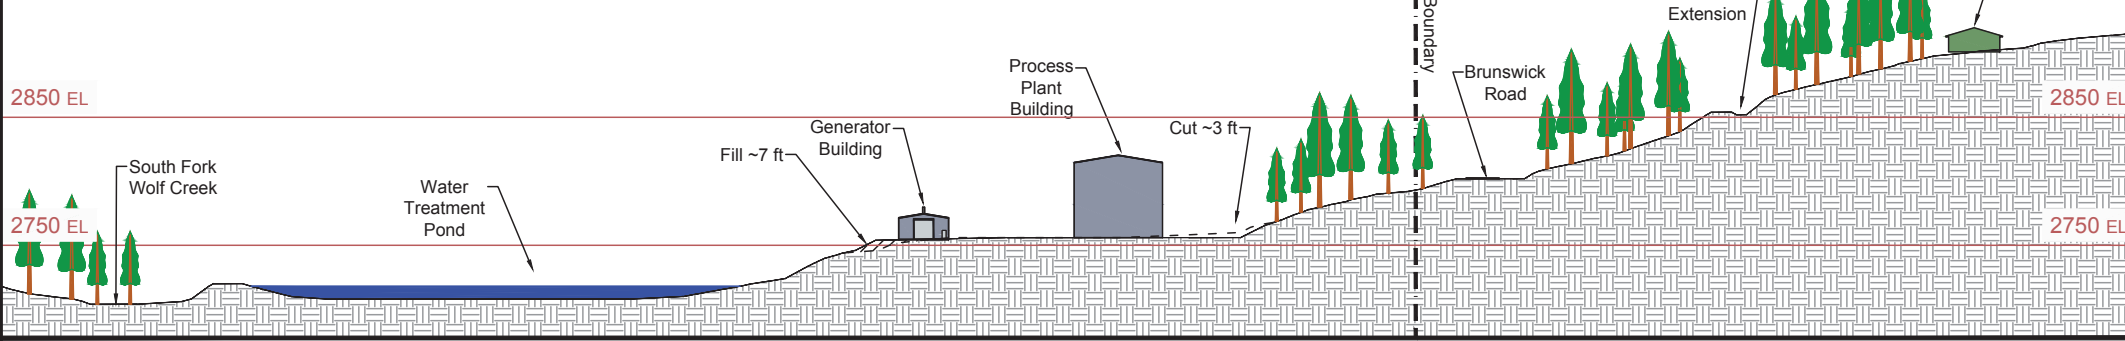


SECTION F-F' - Looking North West - Service Shaft

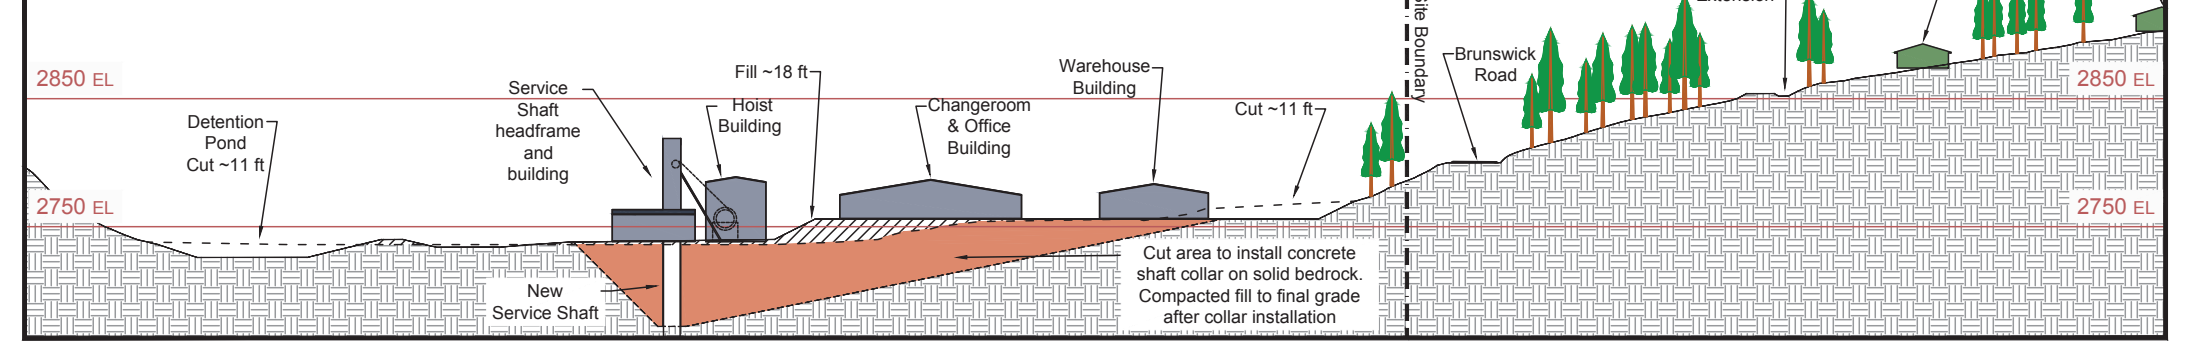

SECTION G-G' - Looking North West - Engineered Fill

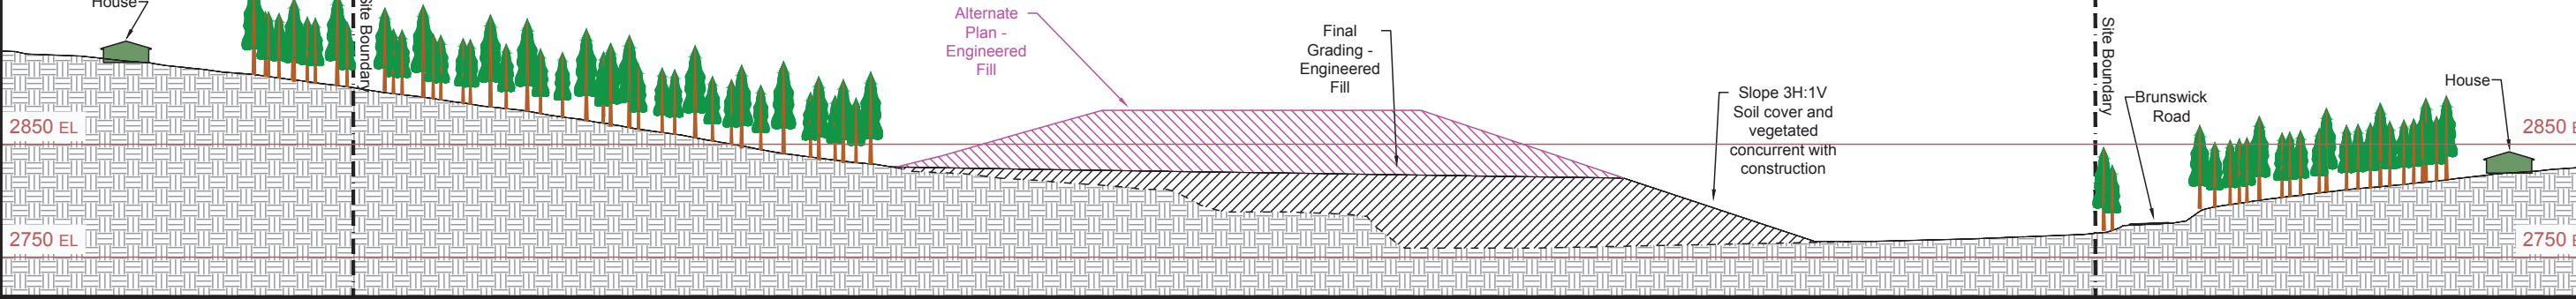


SECTION H-H' - Looking East - Engineered Fill

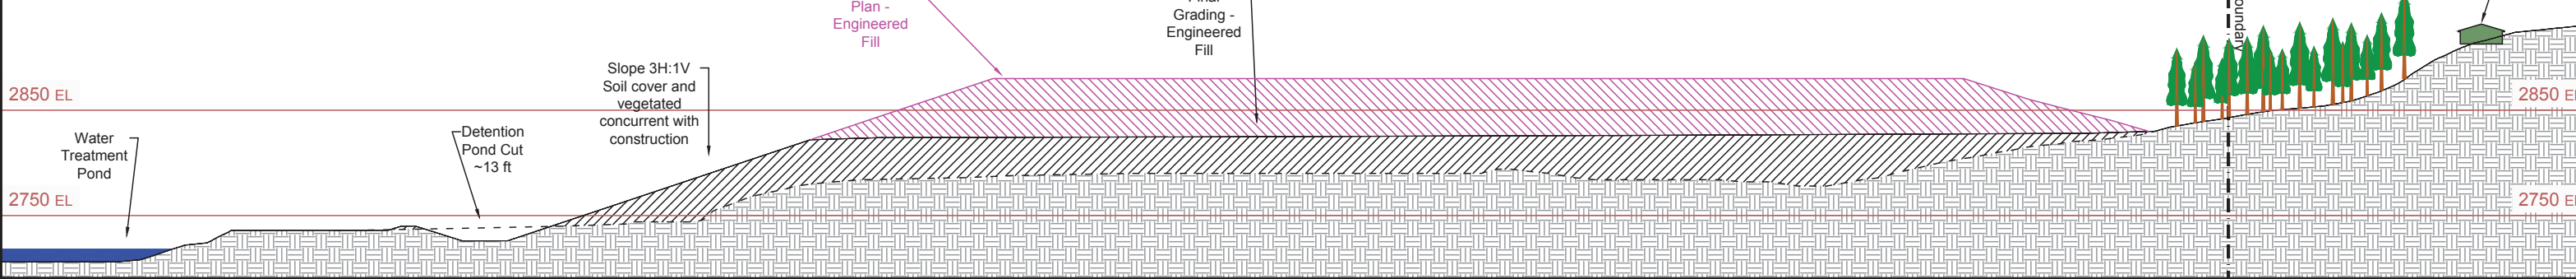


- LEGEND**
- Area of fill excavation planned
  - Area of cut and fill excavation planned
  - Undisturbed ground
  - Planned Structure
  - House location (not drawn to actual geometry)
  - Forested area (not drawn to actual tree heights or spacing)
  - Current / original ground surface
  - Final Ground Surface
  - Property Boundary
- Final grading topography based on:  
Preliminary Grading Plan prepared by Nevada City Engineering Inc.

**Idaho-Maryland Mine Project**  
**Rise Grass Valley Inc.**  
 PO Box 271  
 Grass Valley, California, USA 95945

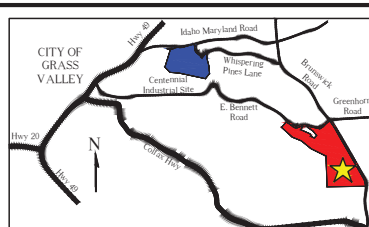

Brunswick Industrial Site  
 Nevada County, SEC. 31, T.16N, R.9E., M.D.M  
 Total Area = 118.93 Acres  
 Assessor Parcel Numbers:  
 09-630-37, 09-630-39, 09-441-03, 09-441-04,  
 09-441-05, 09-441-34  
 Current Zoning M1-SP / Proposed Zoning M1-ME

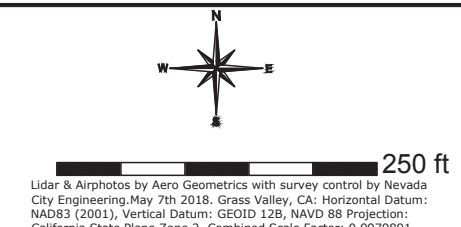

**B105 Brunswick Industrial Site Plan**  
**Alternative #2**  
**Section Views**  
 Current and final topography, grading, and structures  
 Drawn by : Rise Grass Valley - Nov 11 / 19      Scale : 1" = 100 feet