


**LEGEND**

	PROPOSED PIPELINE
	LOT LINE
	CONSERVATION EASEMENT
	APPROXIMATE AREAS OF SLOPES > 30%

Building coverage = 192 square feet; 0.01%.  
 Surfaced area = 175 square feet; 0.01%.  
 Landscaped area per Sec. L-II 4.2.7:  
 interior parking n/a square feet; n/a%.  
 residential buffer n/a square feet; n/a%.  
 street buffers n/a square feet; n/a%.  
 Natural area/open space per Sec. 4.2.10: = 2,561,233 square feet; 91%.  
 Other:  
 Lined Sedimentation Pond = 101,755 square feet; 3.6%.  
 Lined Vegetated Wetland = 133,445 square feet; 4.7%.  
 Lined Limestone Bed = 21,200 square feet; 0.8%.  
**TOTALS = 2,818,000 square feet; 100%**

Project proposal: Use Permit Application for North Star Water Treatment Project  
 Property owner/applicants name: New Verde Mines/Newmont USA Limited  
 Applicant's representative: Ron Dundas  
 Date of Site Plan preparation: December 2014  
 Assessor's Parcel Number: 29-290-26; 29-350-03; 29-350-16; 29-350-04; 22-120-35; 22-120-28; 22-160-27

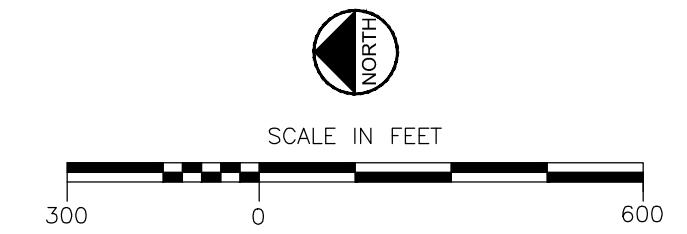


No.	DESCRIPTION	BY	CHKD.	APPROVED	DATE
1	REDUCED CONSTRUCTION STAGING AREA BY 50%	TB	RB	SW	10/15

DWG No.	DRAWING TITLE

DESIGNERS	ENGINEERING RECORD	BY	DATE

PREPARED BY  
**WORTHINGTON  
 MILLER  
 ENVIRONMENTAL, LLC.**

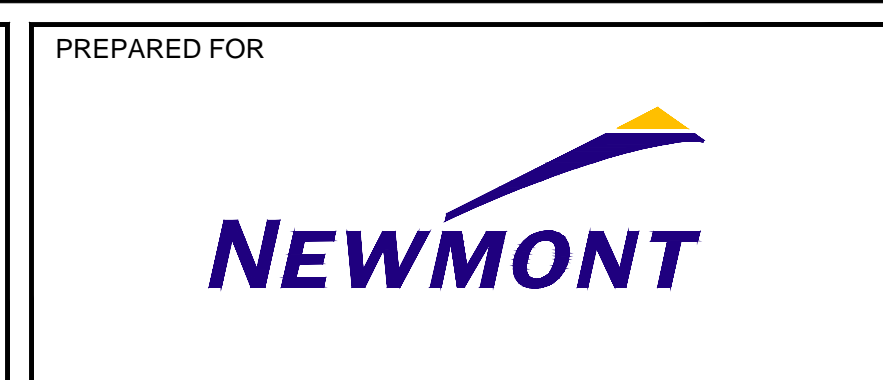

TITLE			
<b>NORTH STAR WATER TREATMENT PROJECT SITE PLAN</b>			
PROJECT: NORTH STAR	DATE: OCTOBER 2015	DRAWING	REVISION
SCALE: AS SHOWN	FILE: SITE-LAYOUT-01		