




Grass Valley Library Demolition Plan

No.	Revision/Issue	Date

Project Address
207 Mill Street
Grass Valley, CA

Owner Name and Address
County of Nevada
Facilities Management
10014 N. Bloomfield Rd.
Nevada City, CA 95959

Drawn By	Sheet
mj	1 of 3
Date	12/14
Scale	n.t.s.

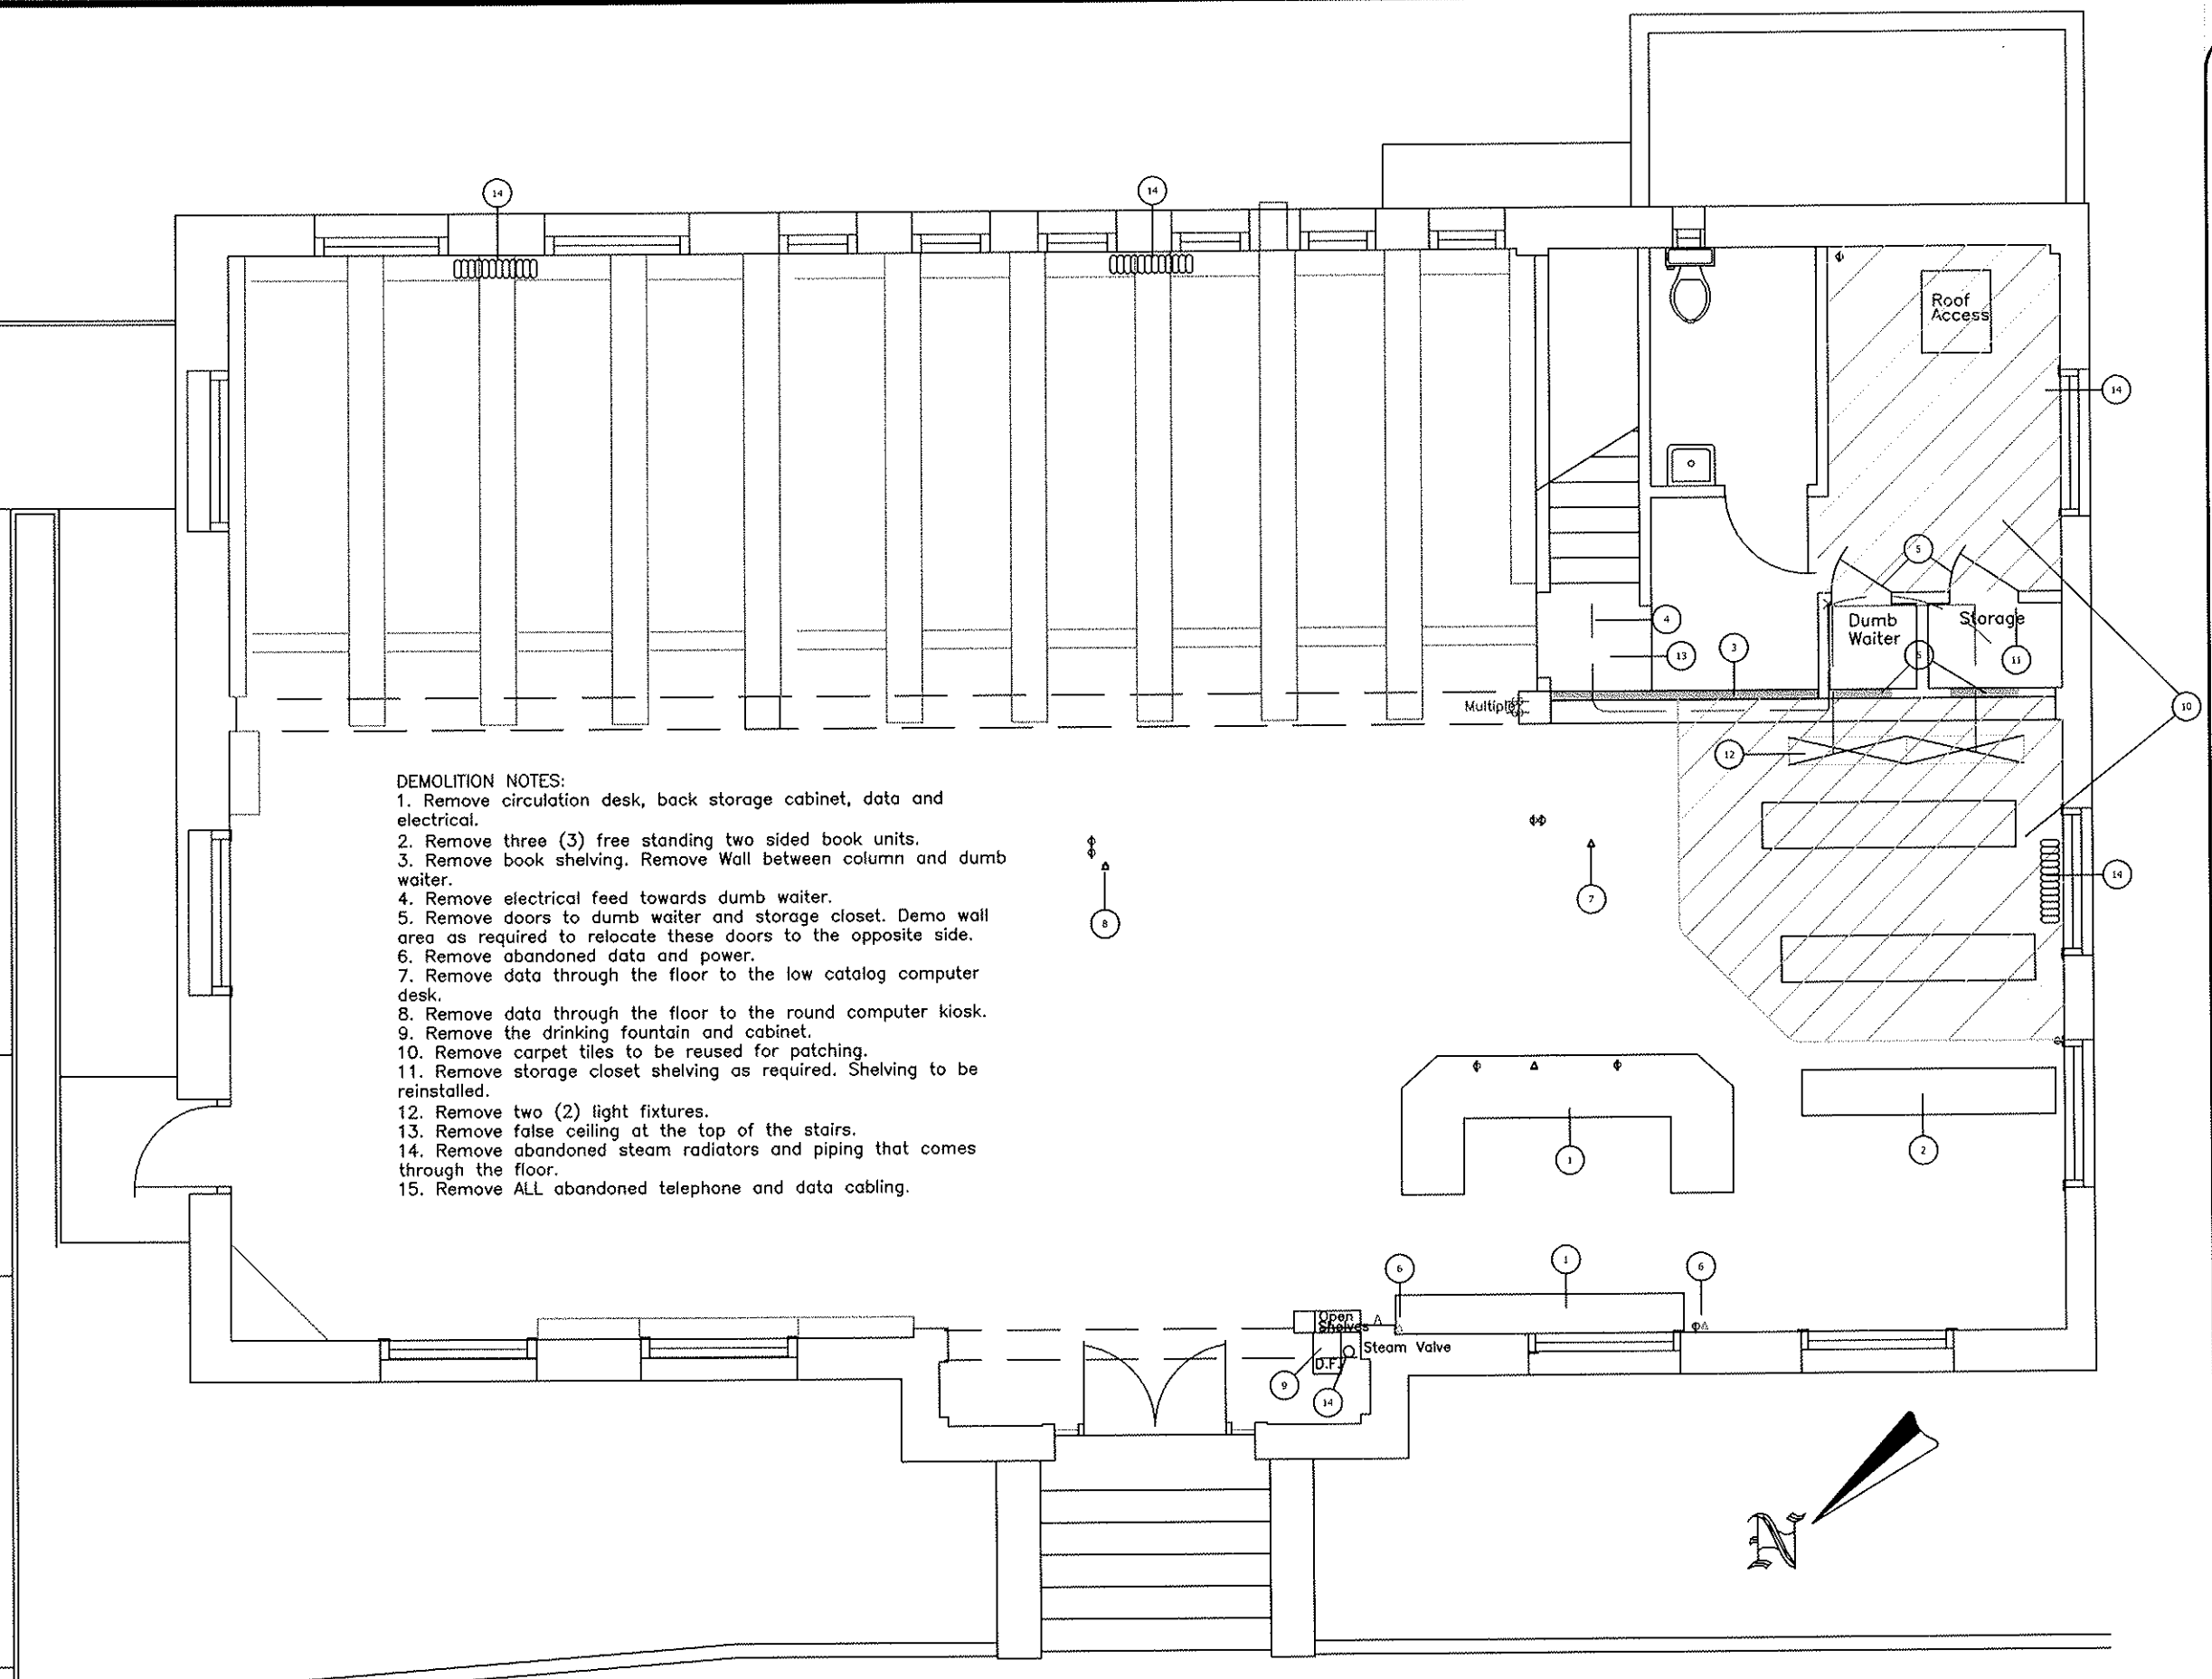

- DEMOLITION NOTES:**
1. Remove circulation desk, back storage cabinet, data and electrical.
 2. Remove three (3) free standing two sided book units.
 3. Remove book shelving. Remove Wall between column and dumb waiter.
 4. Remove electrical feed towards dumb waiter.
 5. Remove doors to dumb waiter and storage closet. Demo wall area as required to relocate these doors to the opposite side.
 6. Remove abandoned data and power.
 7. Remove data through the floor to the low catalog computer desk.
 8. Remove data through the floor to the round computer kiosk.
 9. Remove the drinking fountain and cabinet.
 10. Remove carpet tiles to be reused for patching.
 11. Remove storage closet shelving as required. Shelving to be reinstalled.
 12. Remove two (2) light fixtures.
 13. Remove false ceiling at the top of the stairs.
 14. Remove abandoned steam radiators and piping that comes through the floor.
 15. Remove ALL abandoned telephone and data cabling.

Grass Valley Library - Main Level




Grass Valley Library Construction Plan

No.	Revision/Issue	Date

Project Address
207 Mill Street
Grass Valley, CA

Owner Name and Address
County of Nevada
Facilities Management
10014 N. Bloomfield Rd.
Nevada City, CA 95959

Drawn By mq	Sheet 2 of 3
Date 12/14	Scale n.t.s.

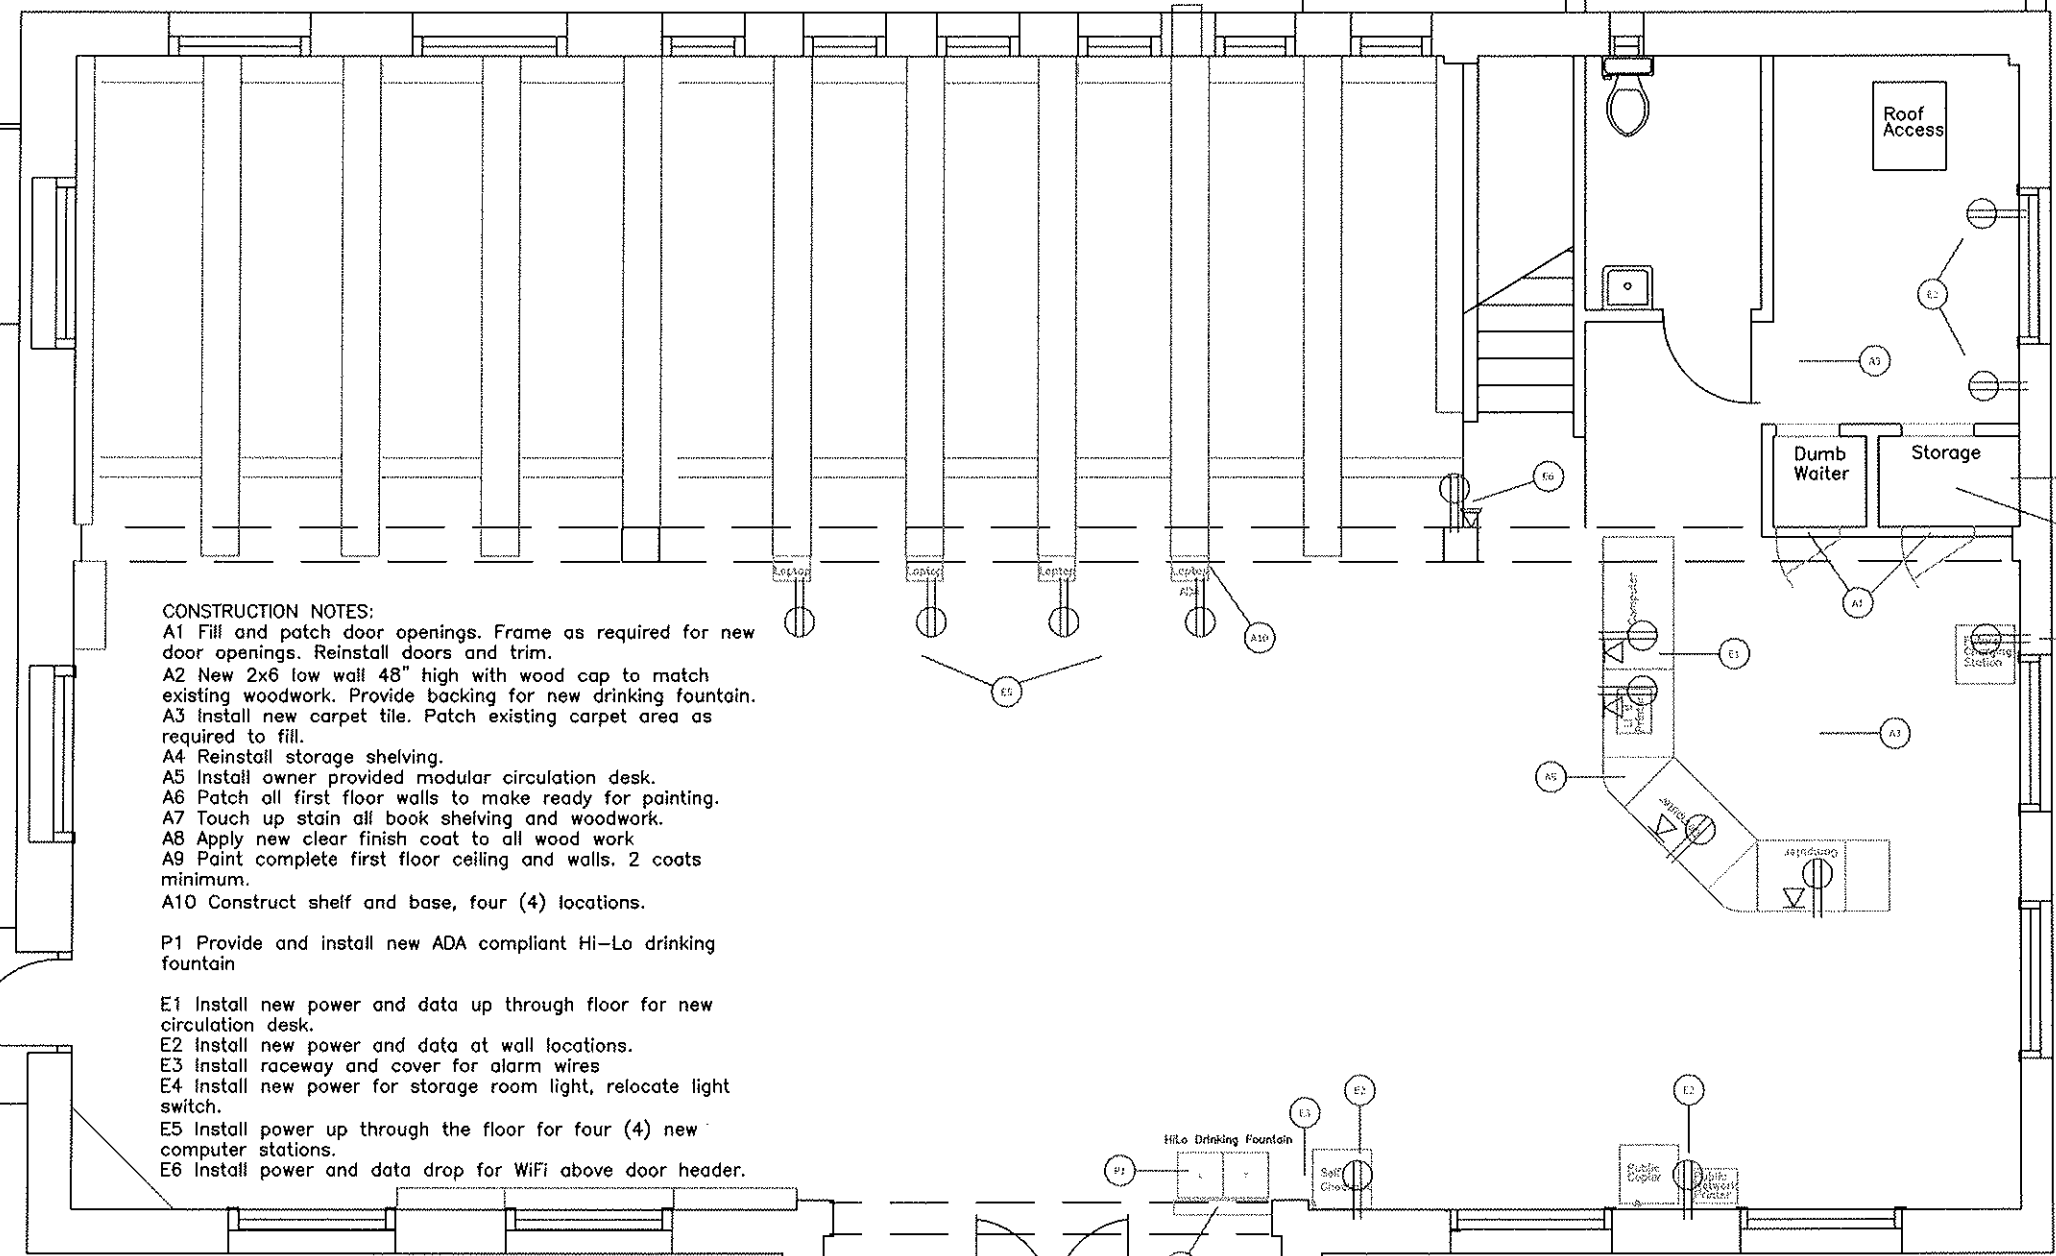


- CONSTRUCTION NOTES:**
- A1 Fill and patch door openings. Frame as required for new door openings. Reinstall doors and trim.
 - A2 New 2x6 low wall 48" high with wood cap to match existing woodwork. Provide backing for new drinking fountain.
 - A3 Install new carpet tile. Patch existing carpet area as required to fill.
 - A4 Reinstall storage shelving.
 - A5 Install owner provided modular circulation desk.
 - A6 Patch all first floor walls to make ready for painting.
 - A7 Touch up stain all book shelving and woodwork.
 - A8 Apply new clear finish coat to all wood work
 - A9 Paint complete first floor ceiling and walls. 2 coats minimum.
 - A10 Construct shelf and base, four (4) locations.
 - P1 Provide and install new ADA compliant Hi-Lo drinking fountain
 - E1 Install new power and data up through floor for new circulation desk.
 - E2 Install new power and data at wall locations.
 - E3 Install raceway and cover for alarm wires
 - E4 Install new power for storage room light, relocate light switch.
 - E5 Install power up through the floor for four (4) new computer stations.
 - E6 Install power and data drop for WiFi above door header.


Grass Valley Library - Main Level




Grass Valley Library Details

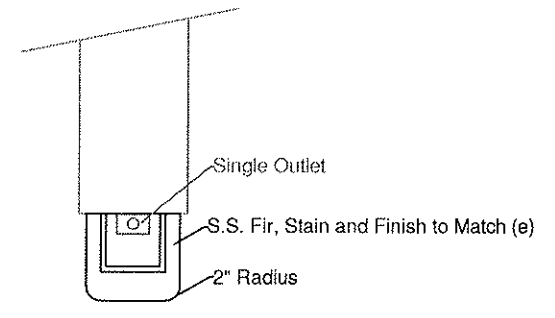

PLAN VIEW

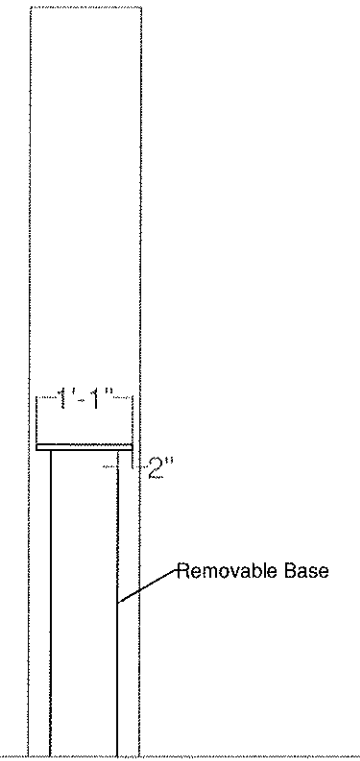

FRONT VIEW

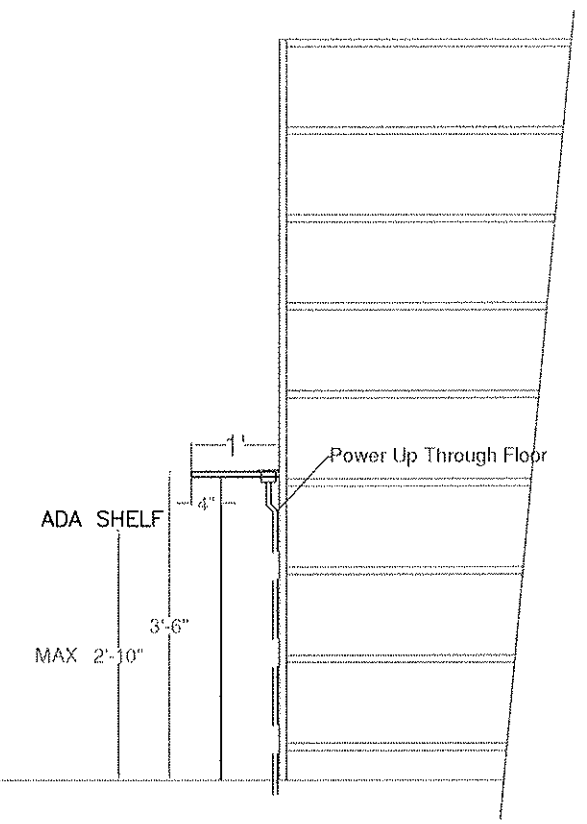

SIDE VIEW

No.	Revision/Issue	Date

Project Address
207 Mill Street
Grass Valley, CA

Owner Name and Address
County of Nevada
Facilities Management
10014 N. Bloomfield Rd.
Nevada City, CA 95959

Drawn By mq	Sheet 2 of 3
Date 12/14	
Scale n.t.s.	