
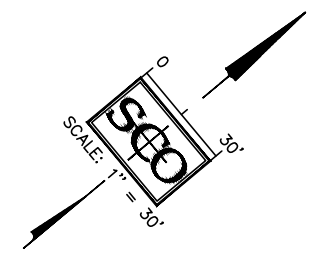
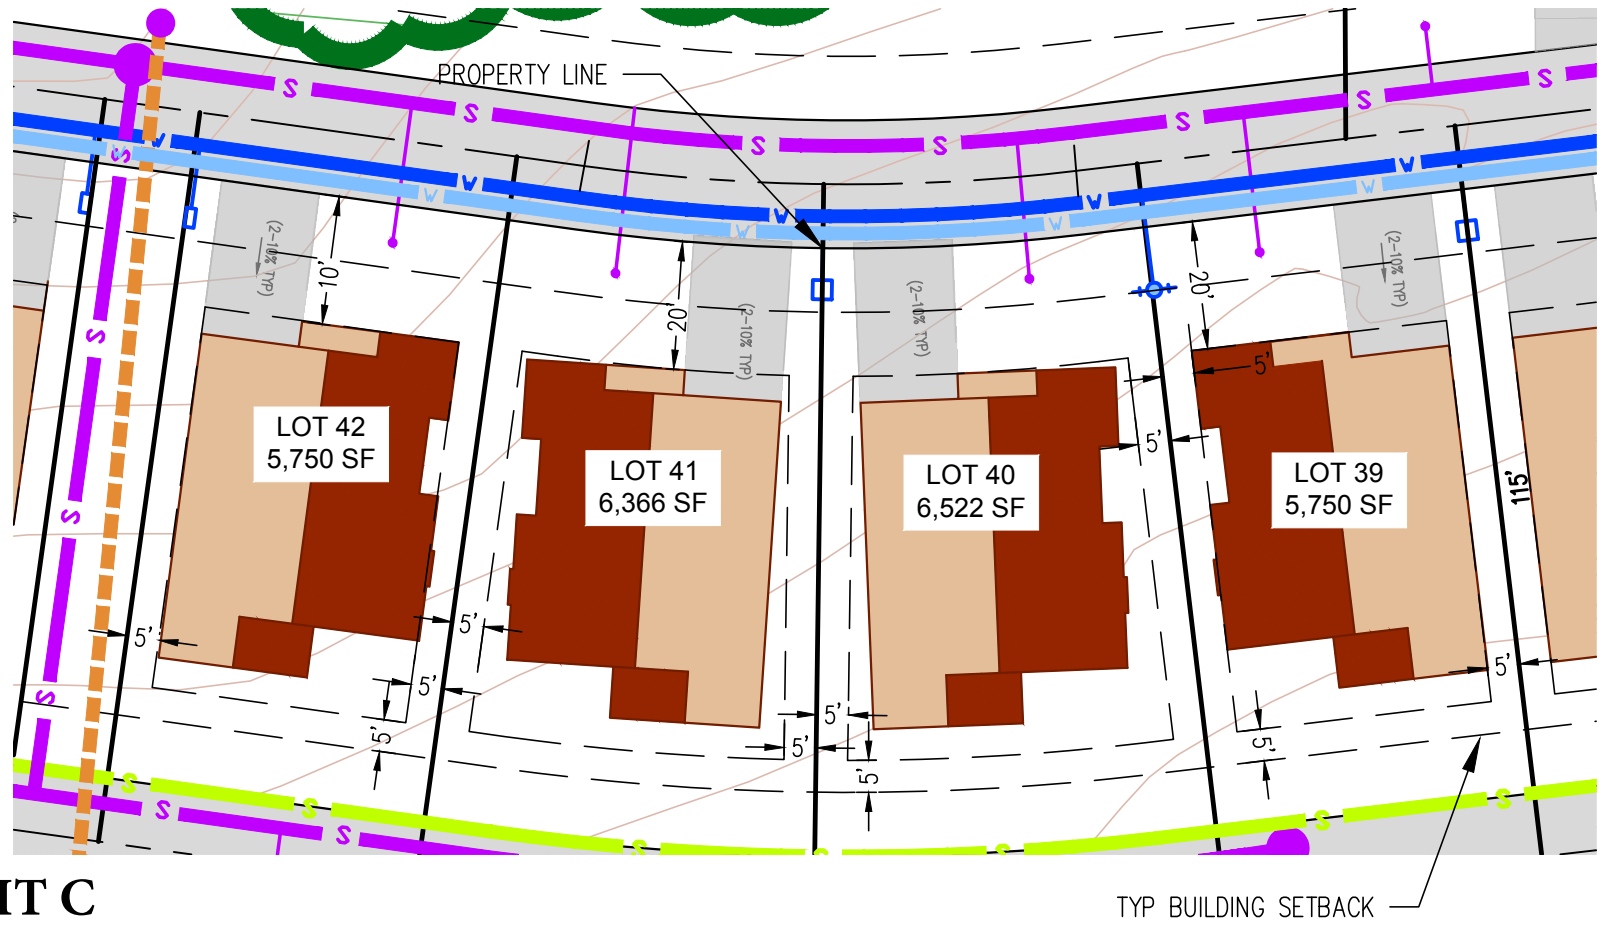


PLOT PLANS FOR LOTS 39-45

JANUARY, 2020
1" = 30'

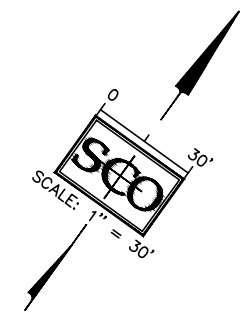

LEGEND

	BUILDING ENVELOPE
	SEWER FORCE LINE
	SEWER LINE
	WATERLINE
	FIRE WATERLINE
	FIRE HYDRANT
	SEWER MANHOLE

EXHIBIT C

DESIGNED: SK	DATE
DRAWN: KST	NO. REVISIONS
PROJ. NO: 201628	
DWG. SEE PLOT STAMP	
DATE: SEE PLOT STAMP	

PLOT PLANS
RINCON DEL RIO SENIOR LIVING
CALIFORNIA

SCO
PLANNING
& SURVEYING


GRASS VALLEY
530-272-5641
FAX: 530-272-5680

TRUCKEE
530-582-4643

1 of 12



PLOT PLANS FOR LOTS 25-36, 52-55

JANUARY 2020
1" = 30'

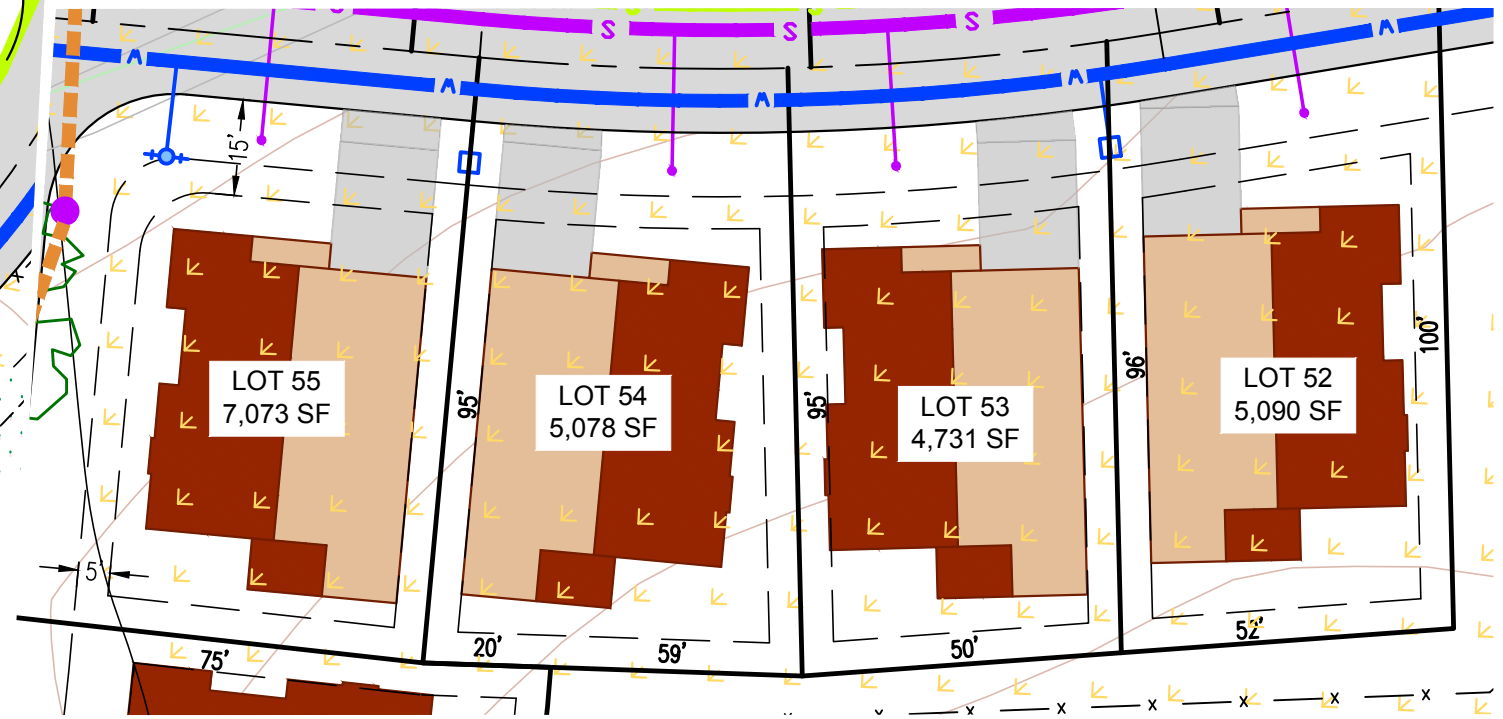

LEGEND

- BUILDING ENVELOPE
- SEWER LINE
- WATERLINE
- FIRE HYDRANT
- SEWER MANHOLE
- DENSE CANOPY
- FARMLANDS OF LOCAL IMPORTANCE

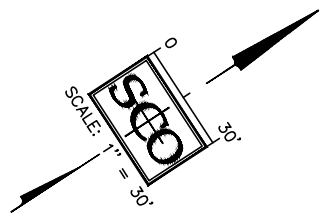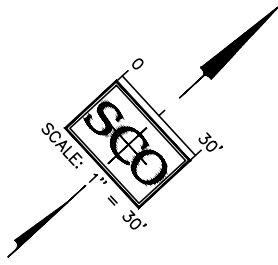

DESIGNED: SK	DATE
DRAWN: KST	NO. REVISIONS
PROJ. NO: 201628	
DWG. SEE PLOT STAMP	
DATE: SEE PLOT STAMP	

CALIFORNIA

PLOT PLANS





RINCON DEL RIO SENIOR LIVING

GRASS VALLEY
530-272-5641
FAX: 530-272-5680

TRUCKEE
530-582-4643

PLOT PLANS FOR LOTS 29-35, 56, 57

JANUARY 2020
1" = 30'

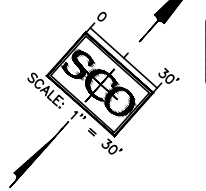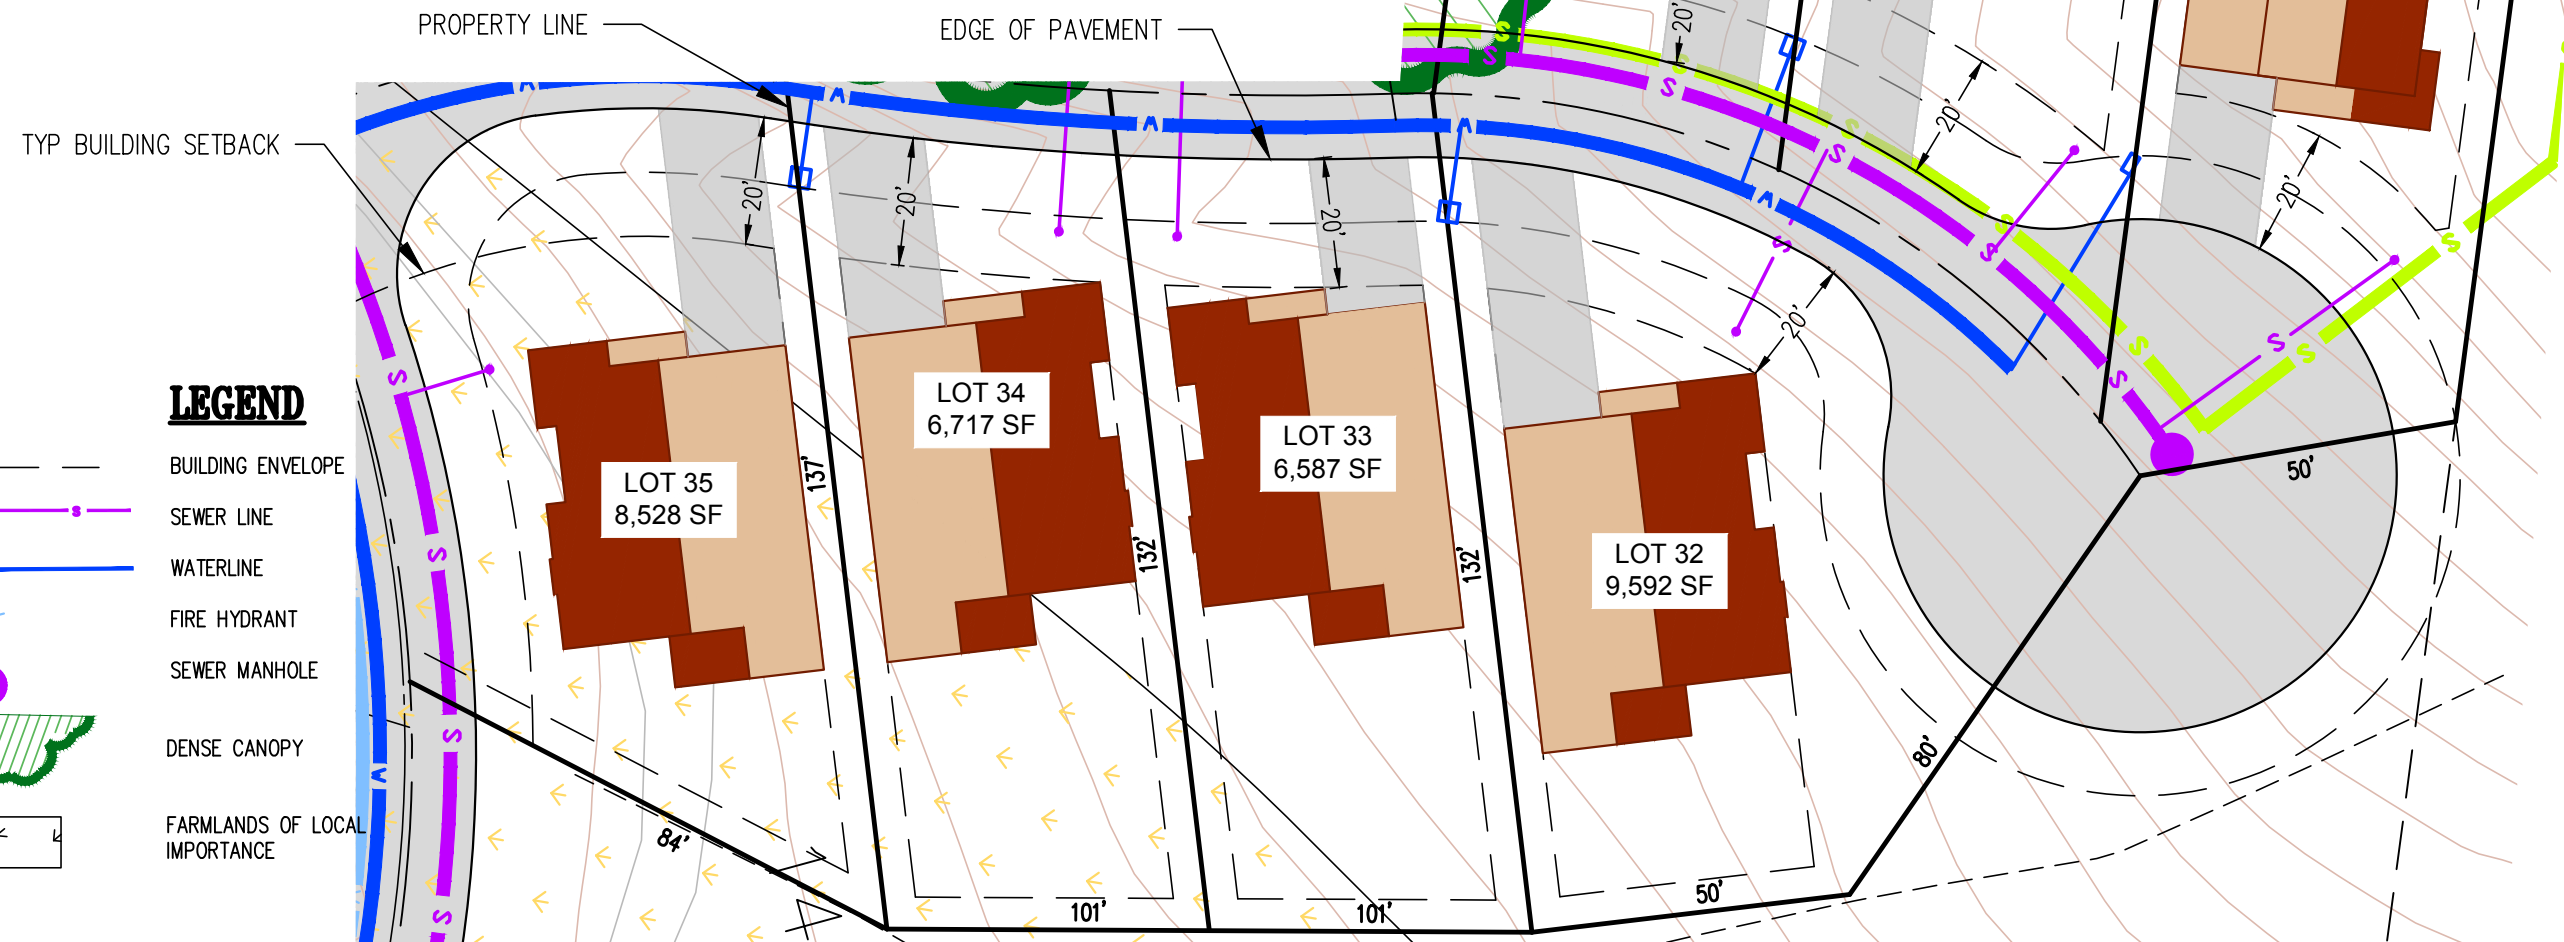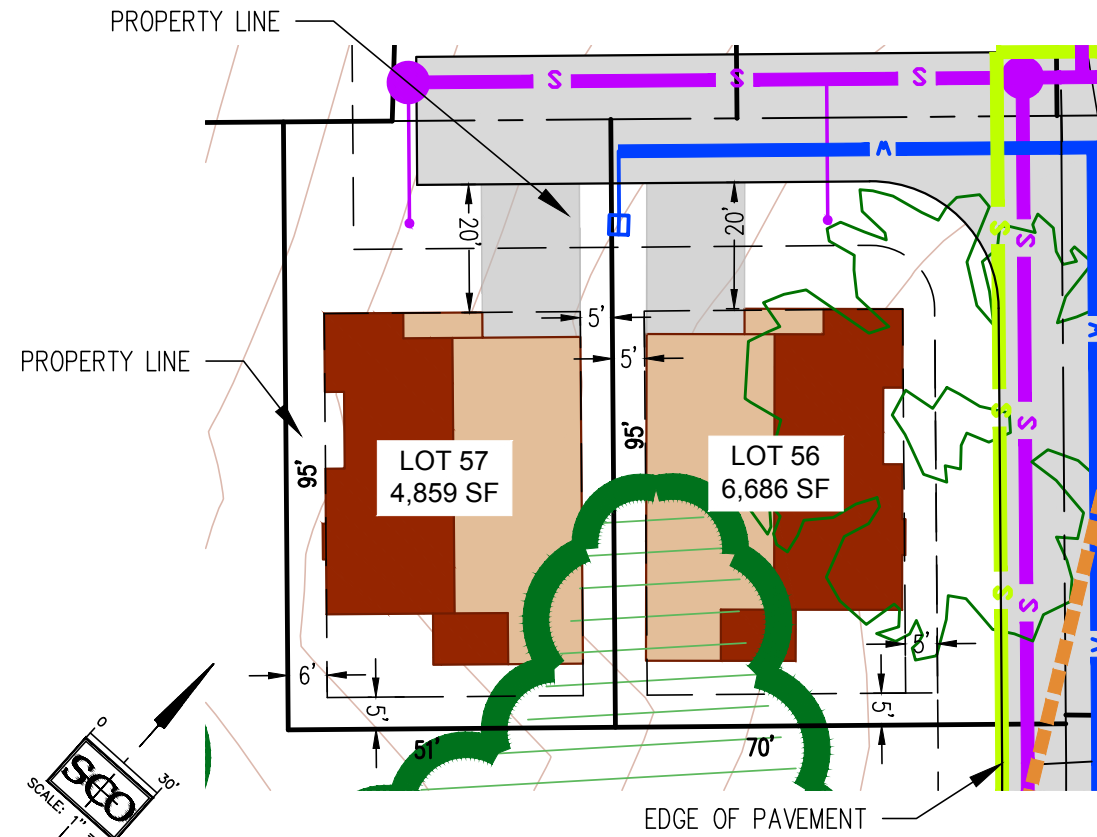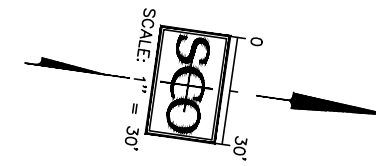

LEGEND

- BUILDING ENVELOPE
- SEWER LINE
- WATERLINE
- FIRE HYDRANT
- SEWER MANHOLE
- DENSE CANOPY
- FARMLANDS OF LOCAL IMPORTANCE





DESIGNED: SK	DATE
DRAWN: KST	NO. REVISIONS
PROJ. NO: 201628	
DWG. SEE PLOT STAMP	
DATE: SEE PLOT STAMP	

PLOT PLANS
RINCON DEL RIO SENIOR LIVING CALIFORNIA

GRASS VALLEY
530-272-5641
FAX: 530-272-5680
TRUCKEE
530-582-4643

PLOT PLANS FOR LOTS 47-51, 58-62

JANUARY 2020
1" = 30'

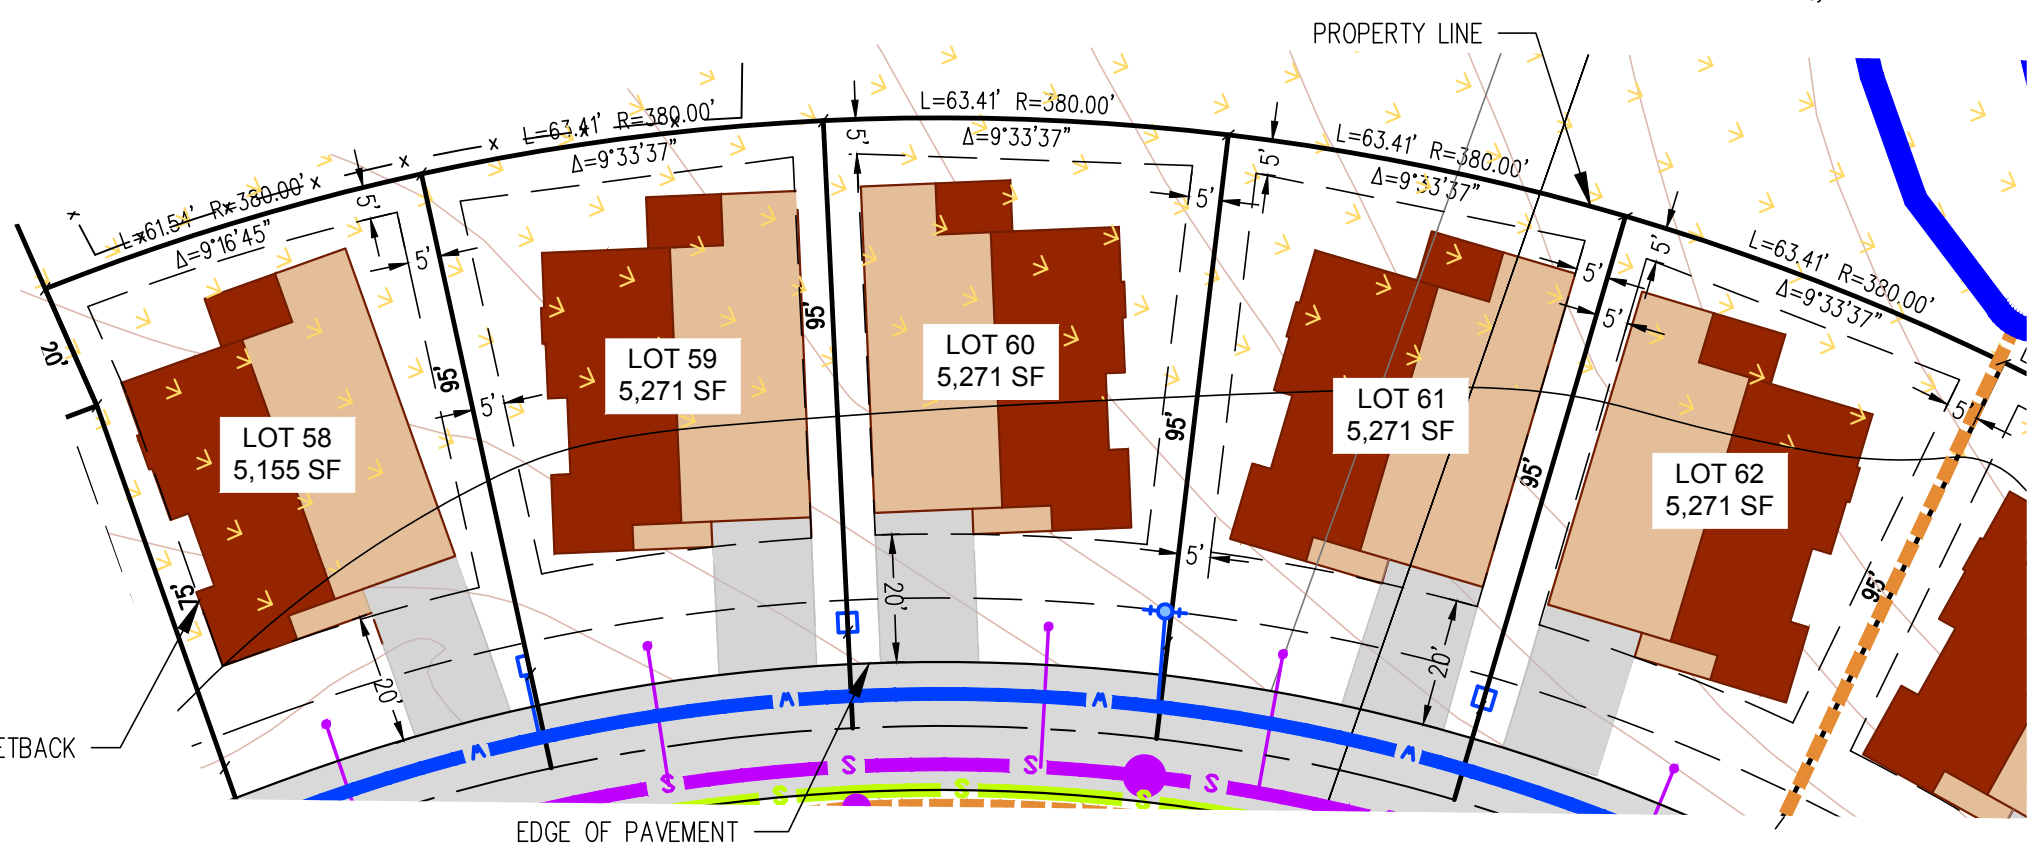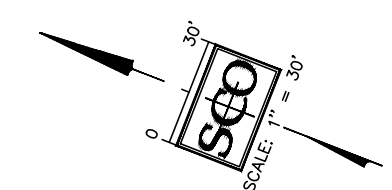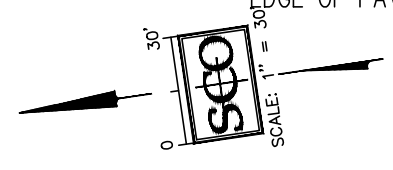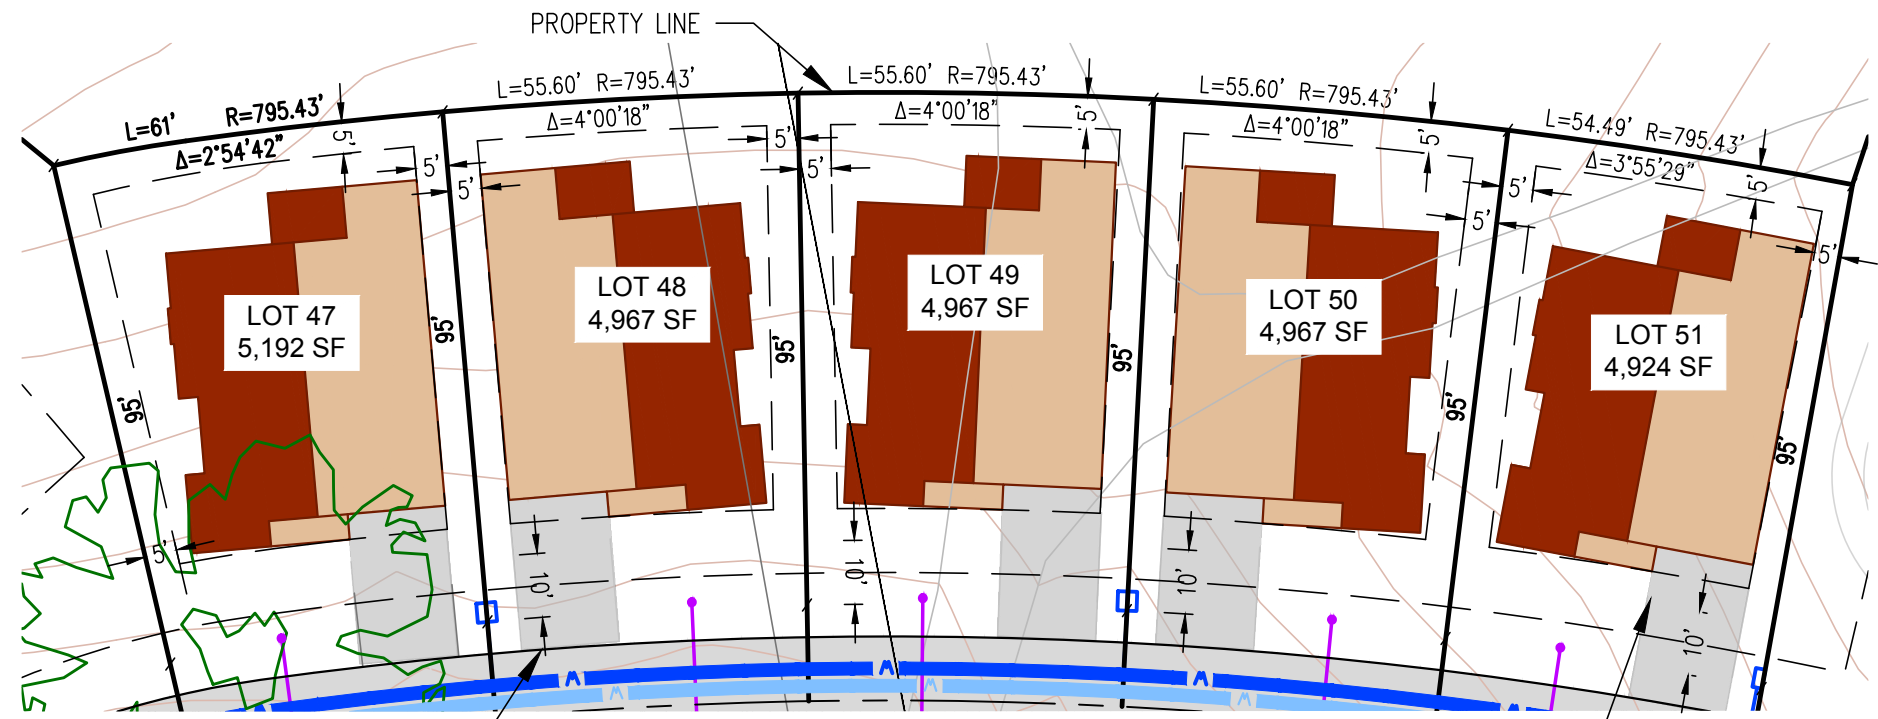

LEGEND

- BUILDING ENVELOPE
- SEWER LINE
- WATERLINE
- FIRE HYDRANT
- SEWER MANHOLE
- FARMLANDS OF LOCAL IMPORTANCE

TYP BUILDING SETBACK

EDGE OF PAVEMENT

DESIGNED: SK	DATE	NO. REVISIONS
DRAWN: KST		
PROJ. NO: 201628		
DWG. SEE PLOT STAMP		
DATE: SEE PLOT STAMP		

PLOT PLANS
RINCON DEL RIO SENIOR LIVING
CALIFORNIA





GRASS VALLEY
530-272-5641
FAX: 530-272-5680
TRUCKEE
530-582-4643

5 of 12

PLOT PLANS FOR LOTS 7-16

JANUARY 2020
1" = 30'

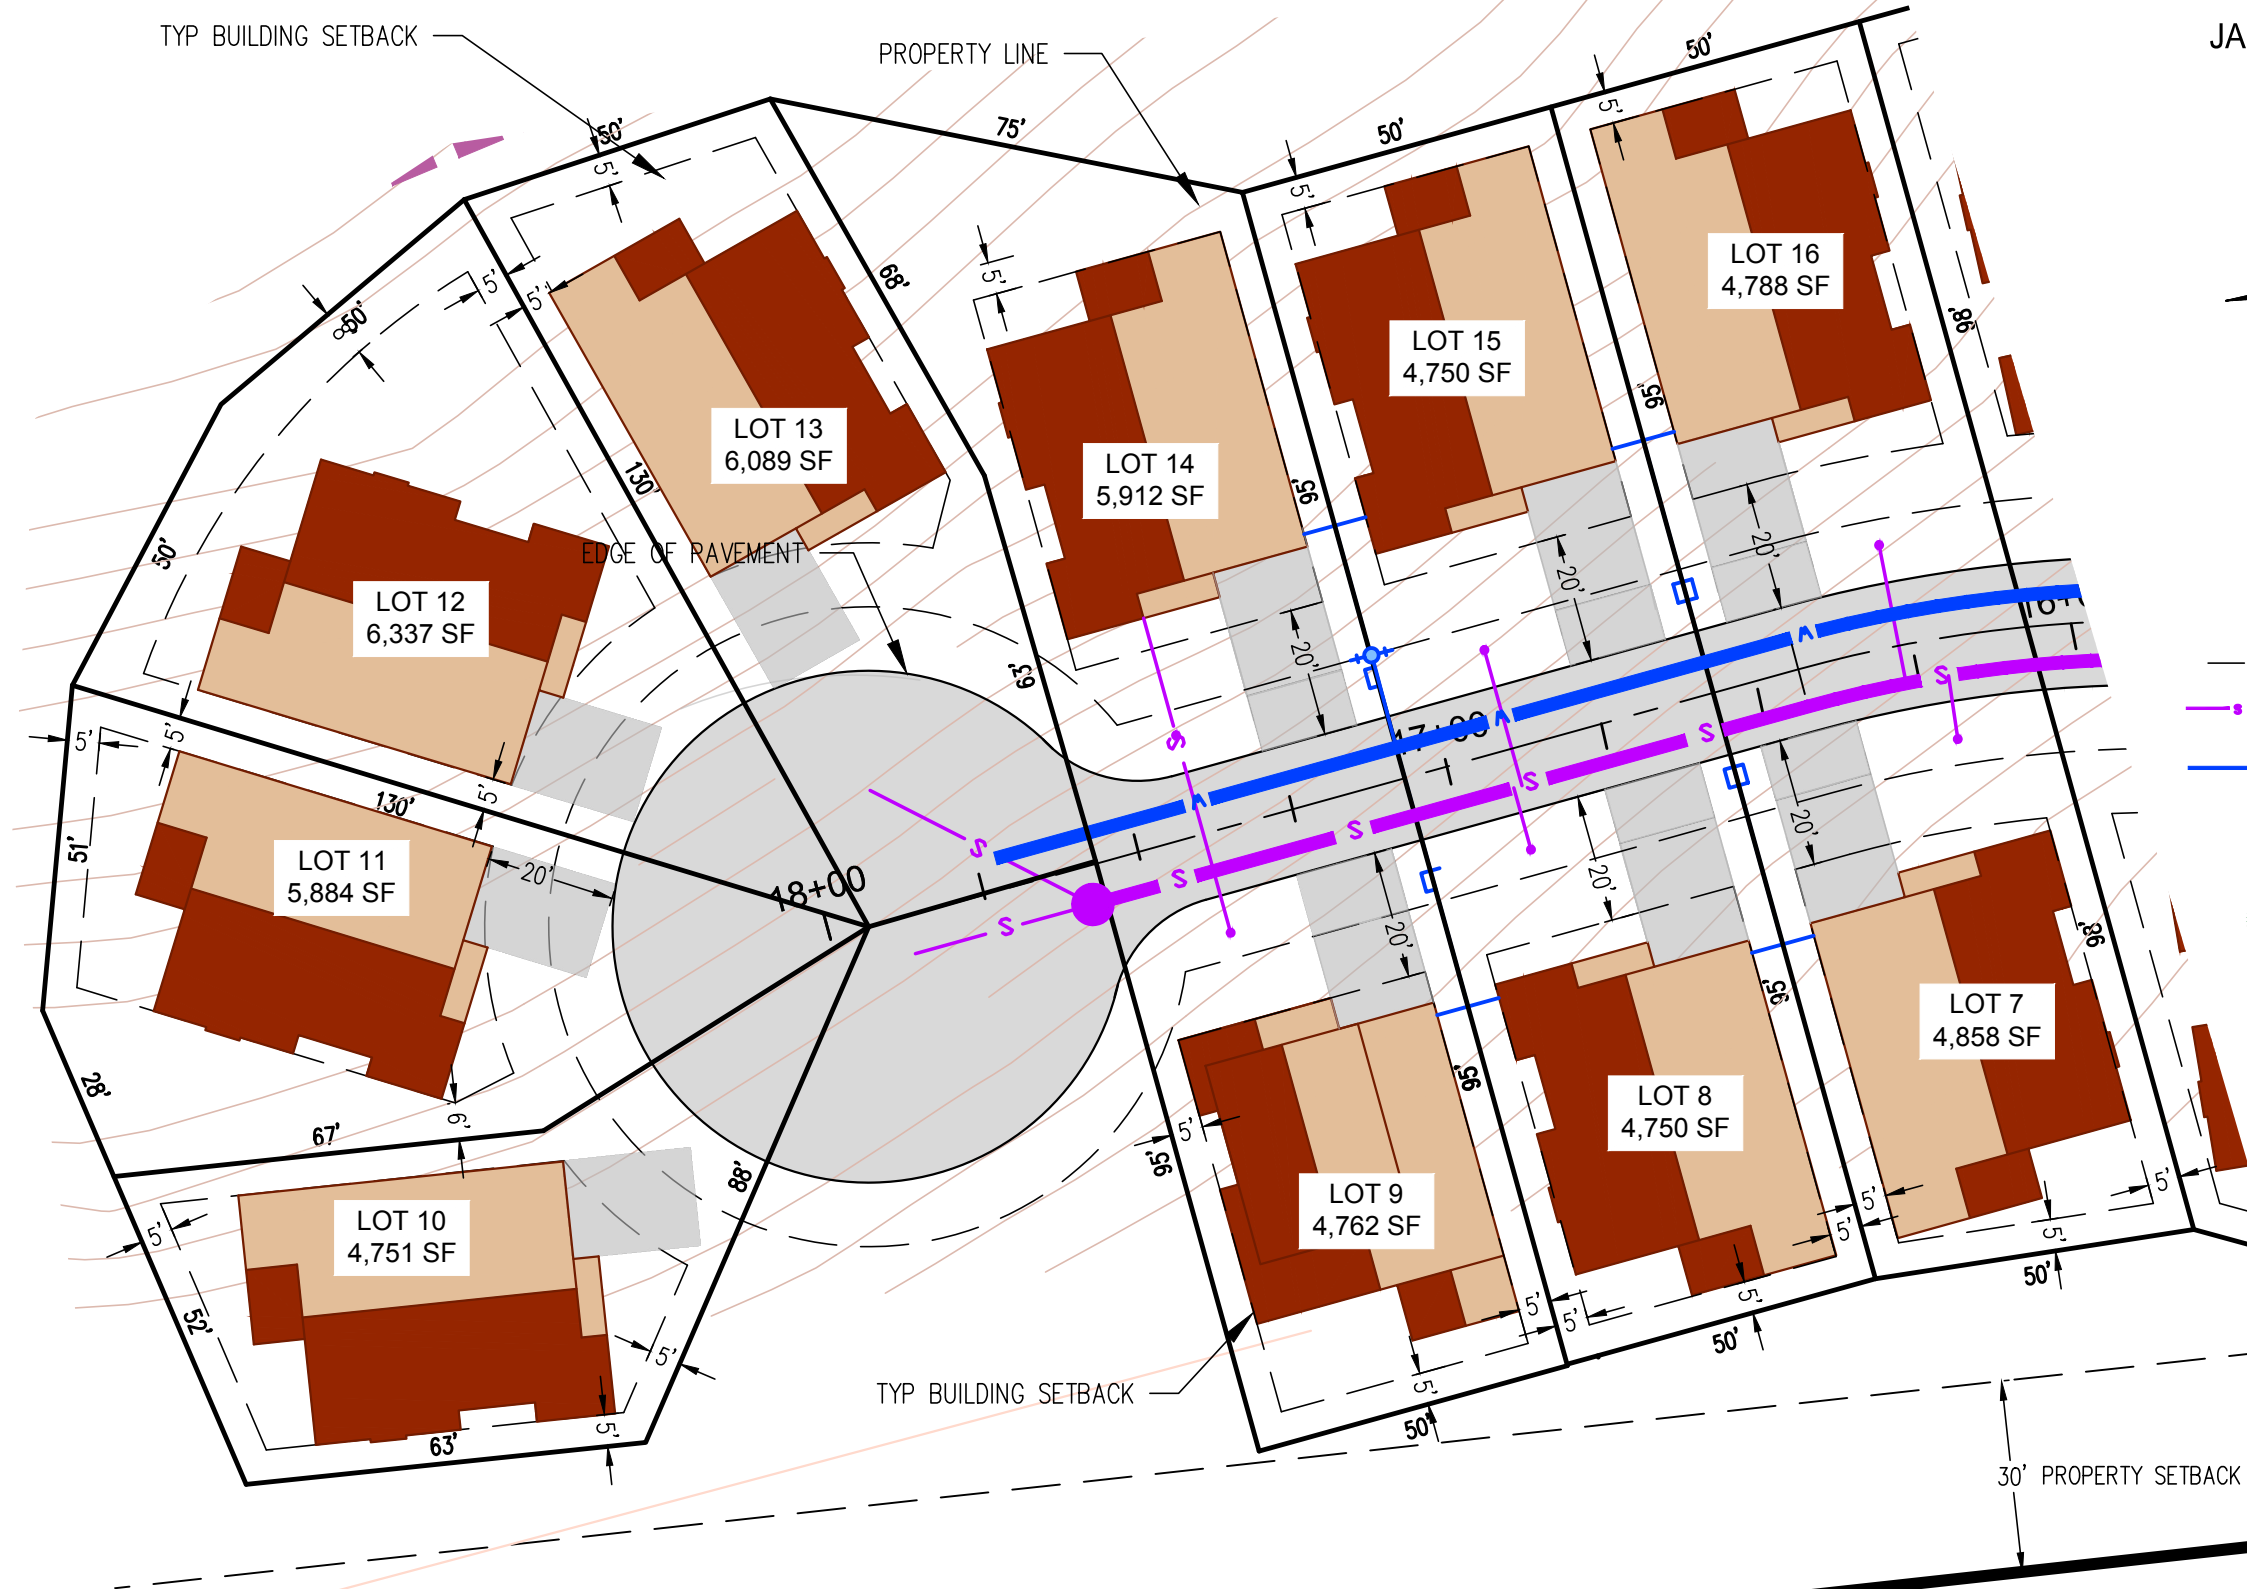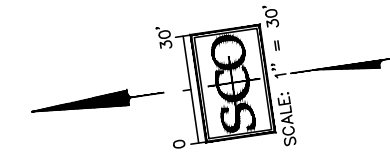

LEGEND






- BUILDING ENVELOPE
- SEWER LINE
- WATERLINE
- FIRE HYDRANT
- SEWER MANHOLE
- DENSE CANOPY
- FARMLANDS OF LOCAL IMPORTANCE



NO. REVISIONS	DATE	DESIGNED: SK	DRAWN: KST	PROJ. NO: 201628	DWG. SEE PLOT STAMP
PLOT PLANS					
RINCON DEL RIO SENIOR LIVING					
CALIFORNIA					
GRASS VALLEY 530-272-5641 FAX: 530-272-5680 TRUCKEE 530-582-4643					
6	of 12				

PLOT PLANS FOR LOTS 1-6, 17-21

JANUARY 2020
1" = 30'

LEGEND

-  BUILDING ENVELOPE
-  SEWER LINE
-  WATERLINE
-  FIRE HYDRANT
-  SEWER MANHOLE

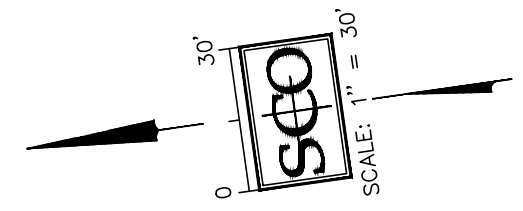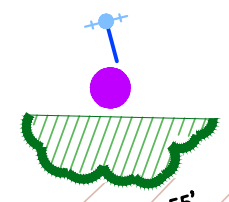

DESIGNED: SK	DRAWN: KST	PROJ. NO: 201628	DWG. SEE PLOT STAMP
DATE			DATE: SEE PLOT STAMP
NO. REVISIONS			

PLOT PLANS
RINCON DEL RIO SENIOR LIVING
CALIFORNIA









GRASS VALLEY
530-272-5641
FAX: 530-272-5680
TRUCKEE
530-582-4643

PLOT PLANS FOR LOTS 68-73

 JANUARY 2020
1" = 30'

LEGEND

-  BUILDING ENVELOPE
-  SEWER LINE
-  WATERLINE
-  FIRE HYDRANT
-  SEWER MANHOLE
-  DENSE CANOPY









NO.	REVISIONS	DATE	DESIGNED: SK	DRAWN: KST	PROJ. NO: 201628	DWG. SEE PLOT STAMP	DATE: SEE PLOT STAMP

PLOT PLANS
RINCON DEL RIO SENIOR LIVING
CALIFORNIA





GRASS VALLEY
530-272-5641
FAX: 530-272-5680
TRUCKEE
530-582-4643

LEGEND

-  BUILDING ENVELOPE
-  SEWER LINE
-  WATERLINE
-  FIRE HYDRANT
-  SEWER MANHOLE
-  DENSE CANOPY

PLOT PLANS
FOR
LOTS 74-78

JANUARY 2020
1" = 30'

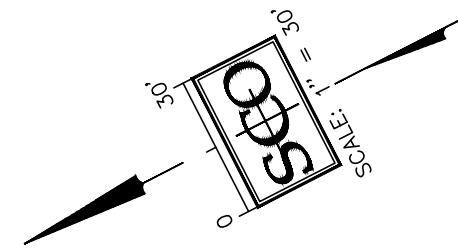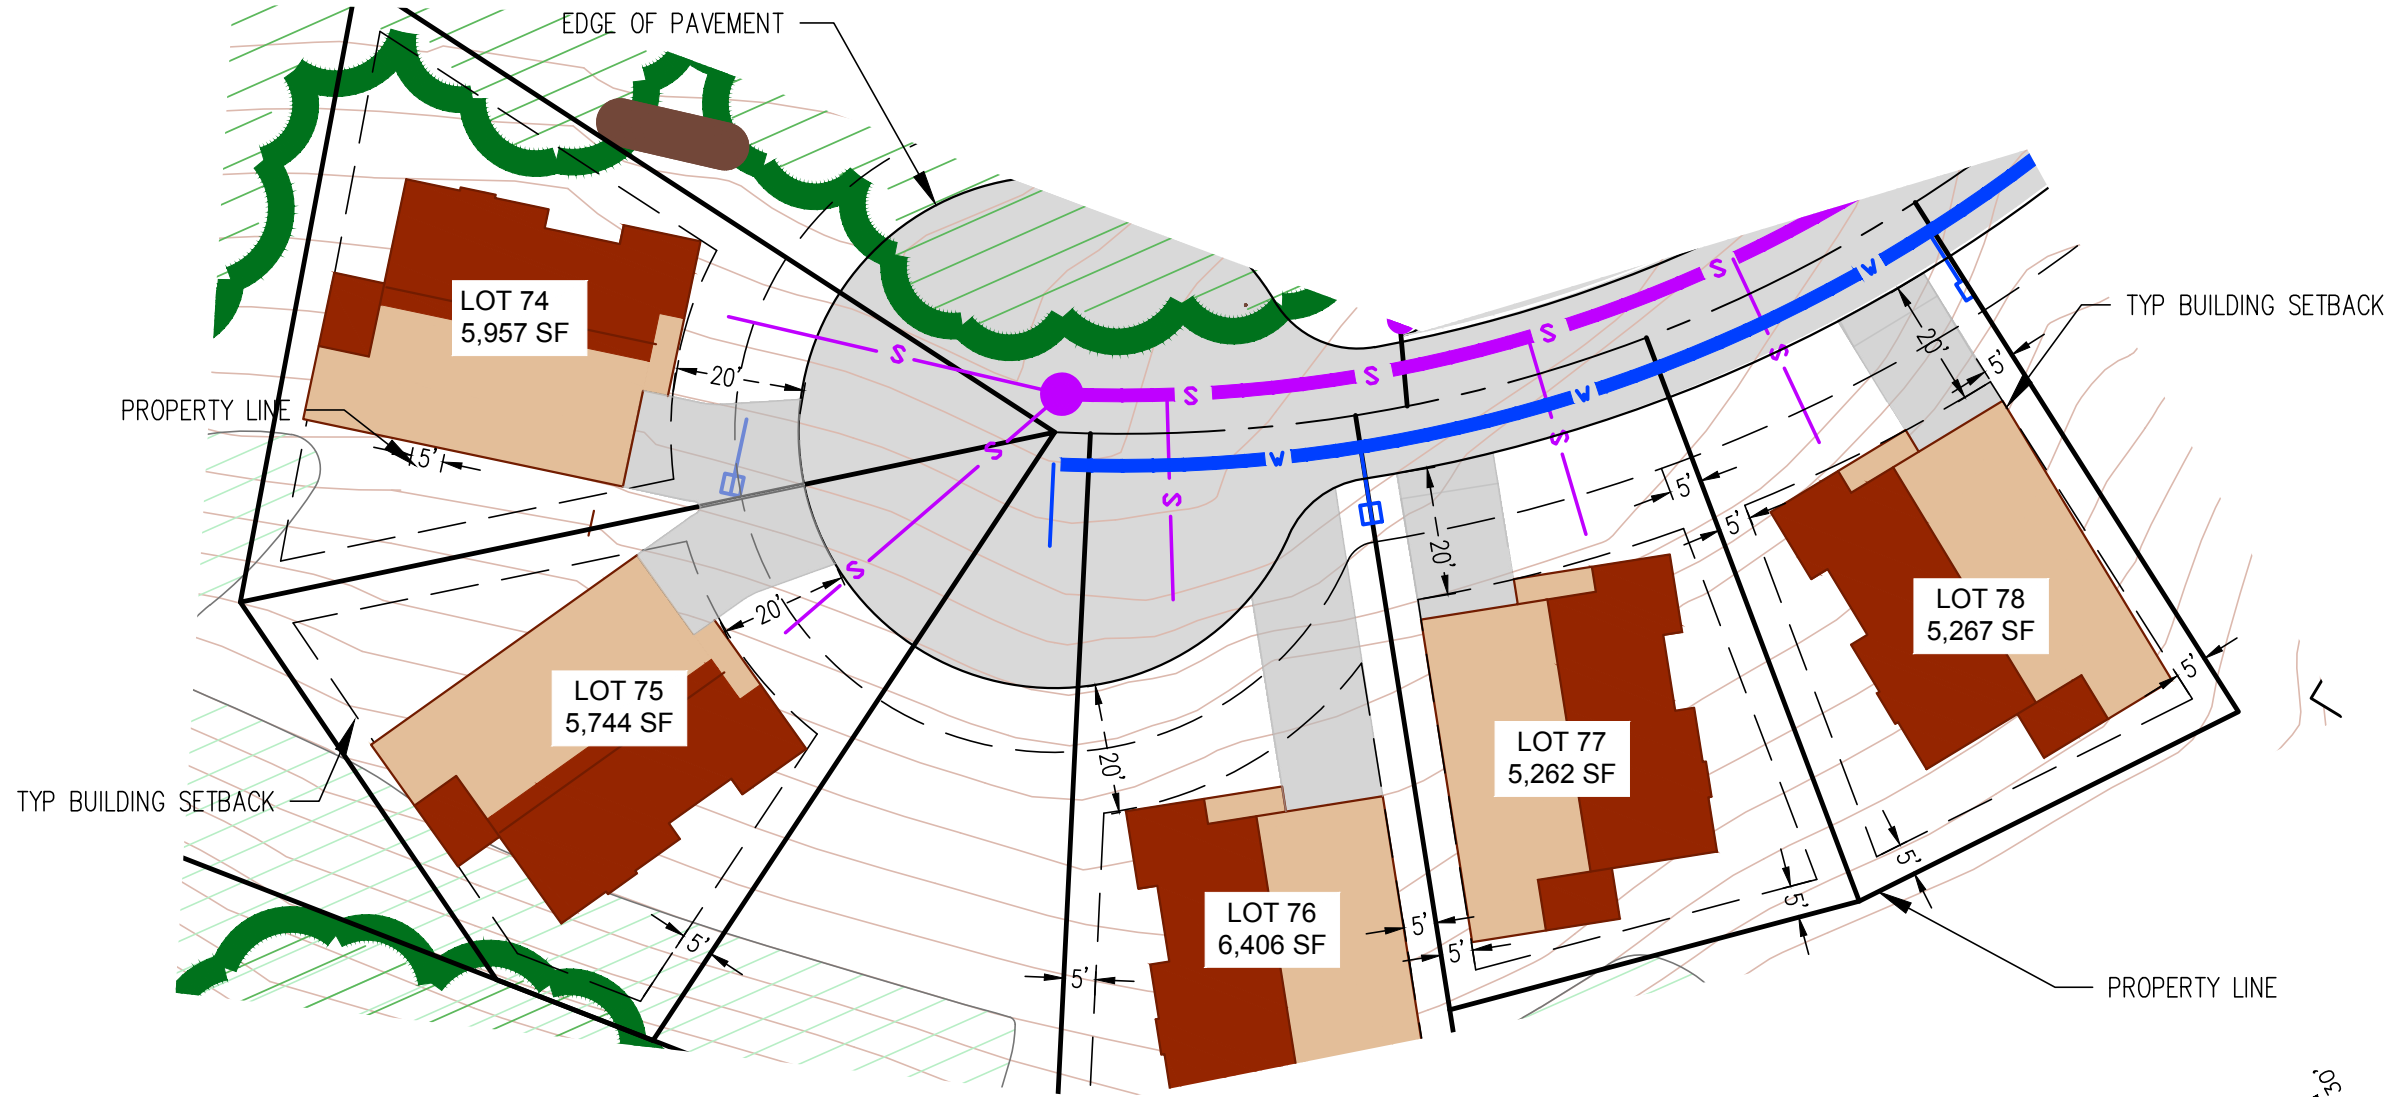

DESIGNED: SK	DATE
DRAWN: KST	NO. REVISIONS
PROJ. NO: 201628	
DWG. SEE PLOT STAMP	
DATE: SEE PLOT STAMP	

PLOT PLANS
RINCON DEL RIO SENIOR LIVING
CALIFORNIA

SCO
PLANNING
& SURVEYING

GRASS VALLEY
530-272-5641
FAX: 530-272-5680


TRUCKEE
530-582-4643

PLOT PLANS FOR BUNGALOW LOTS 1&2

JANUARY 2020
1" = 30'




- LEGEND**
- BUILDING ENVELOPE
 - SEWER LINE
 - WATERLINE
 - FIRE HYDRANT
 - SEWER MANHOLE

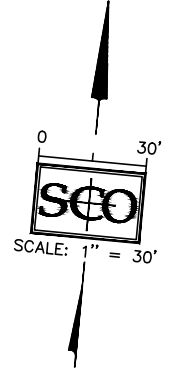


DESIGNED: SK		DRAWN: KST	
PROJECT NO: 201628		DATE: SEE PLOT STAMP	
NO. REVISIONS		DATE	
PLOT PLANS RINCON DEL RIO SENIOR LIVING CALIFORNIA			
 SCO PLANNING & SURVEYING		GRASS VALLEY 530-272-5641 FAX: 530-272-5680 TRUCKEE 530-582-4643	
10 OF 12			

PLOT PLANS FOR BUNGALOW LOTS 3-14

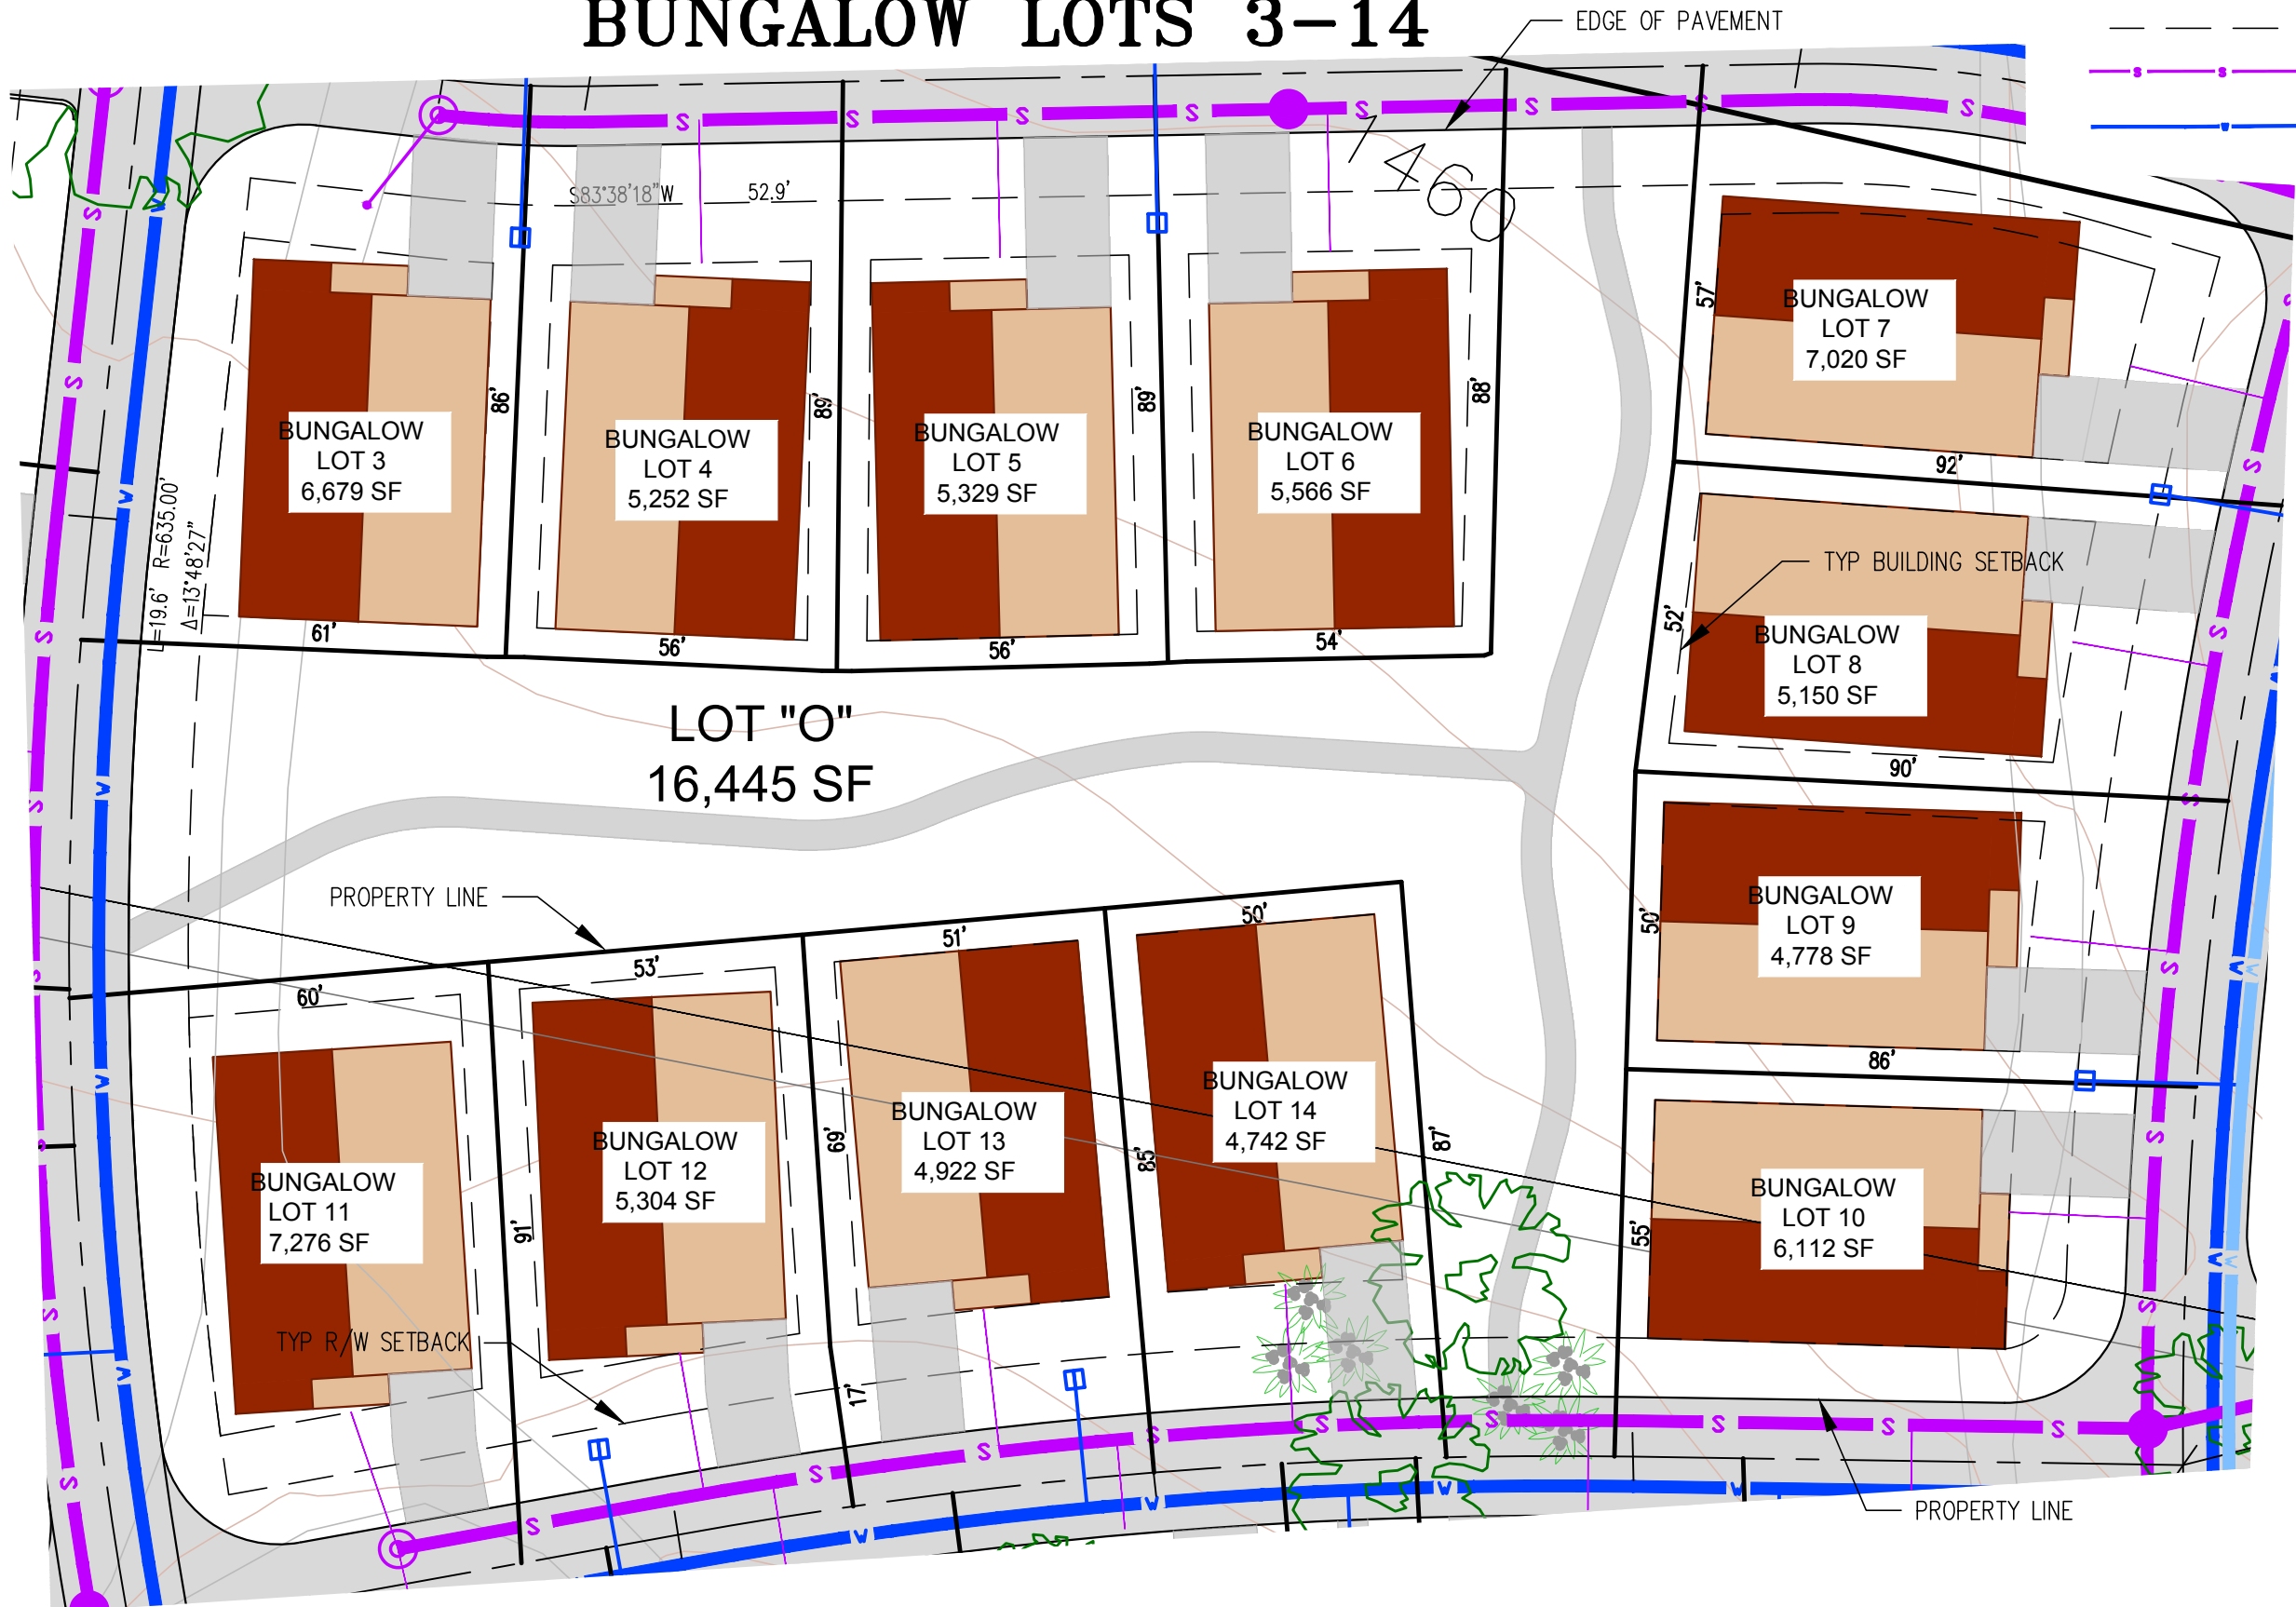

LEGEND

- BUILDING ENVELOPE
- SEWER LINE
- WATERLINE

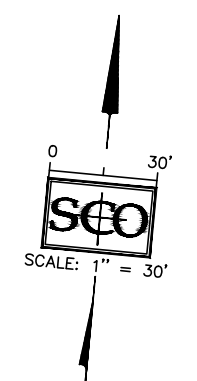

NO. REVISIONS		DATE		DESIGNED: SK		DRAWN: KST		PROJ. NO: 201828		DWG. SEE PLOT STAMP		DATE: SEE PLOT STAMP
<h3 style="margin: 0;">PLOT PLANS</h3> <p style="margin: 0;">RINCON DEL RIO SENIOR LIVING CALIFORNIA</p>												
<p style="font-size: 8px; margin: 0;">SCO PLANNING ENGINEERING SURVEYING</p>												
GRASS VALLEY 530-272-8841 SAN JOSE 408-272-8841 TRUCKEE 530-882-4043												
11 of 12												



PLOT PLANS FOR BUNGALOW LOTS 15-24

LEGEND

- BUILDING ENVELOPE
- - - SEWER LINE
- WATERLINE

EDGE OF PAVEMENT

TYP BUILDING SETBACK

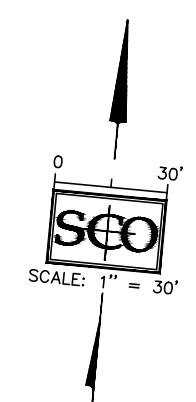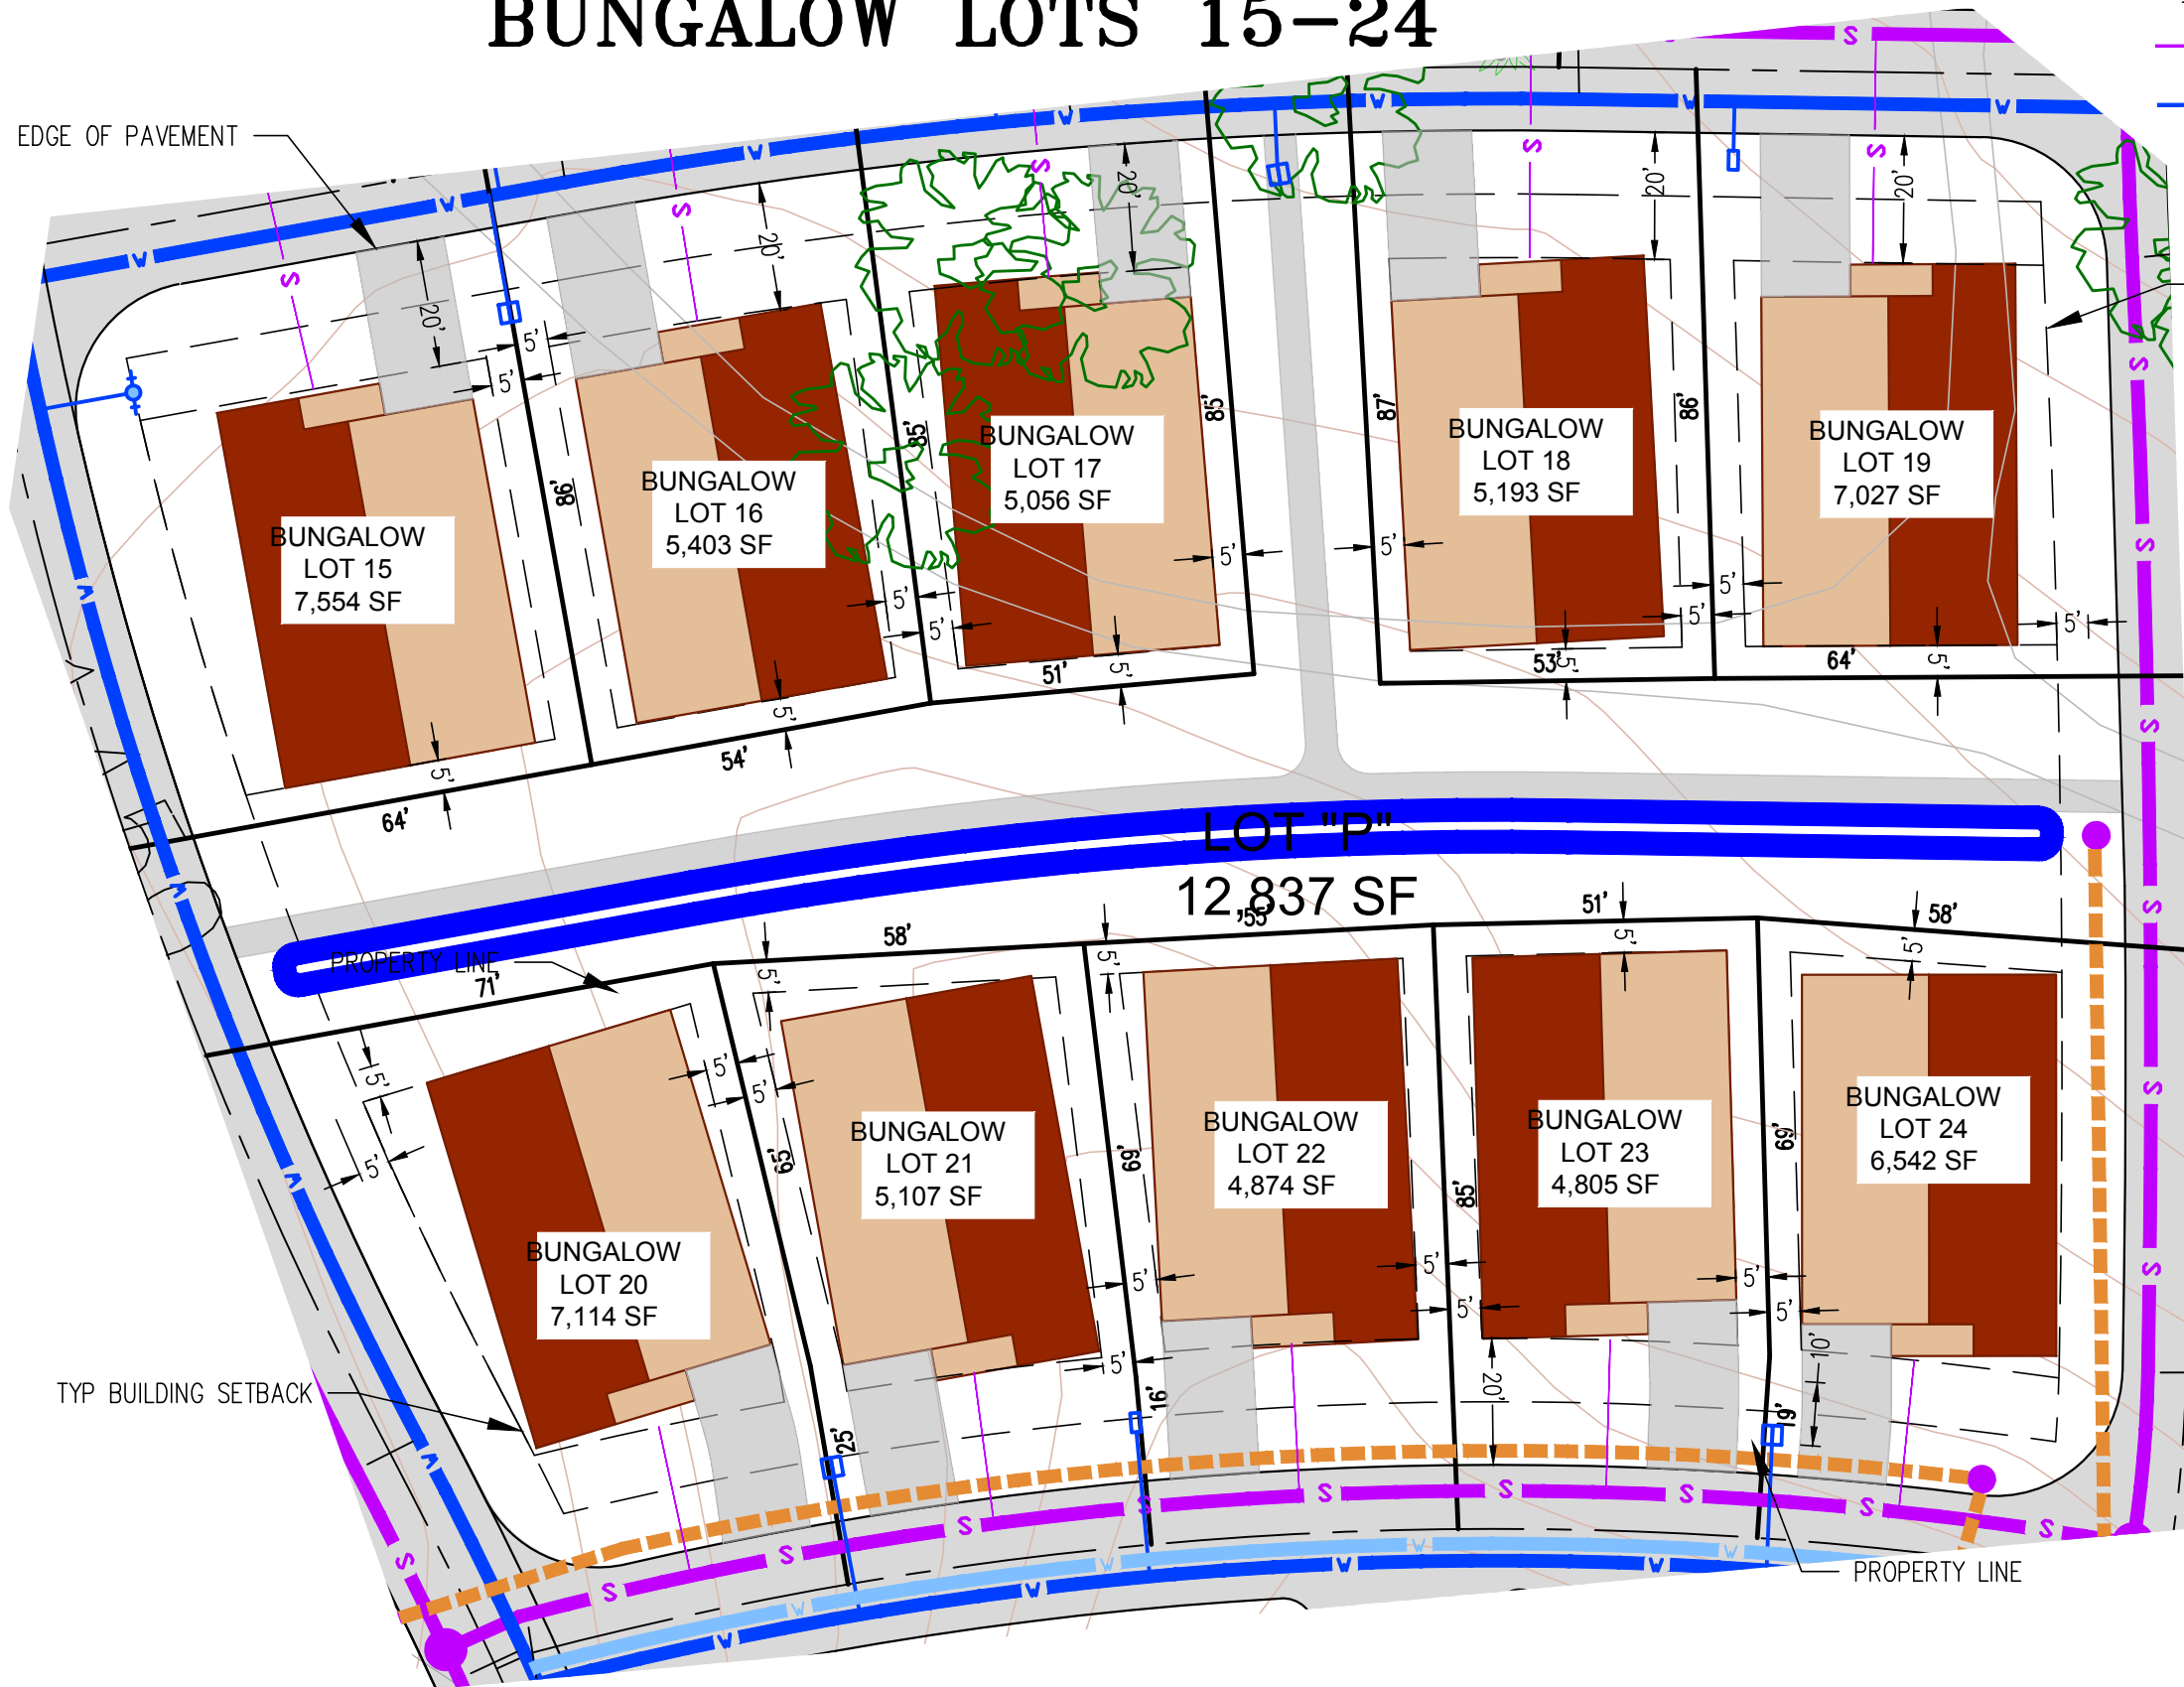

DESIGNED: SK	DATE	NO. REVISIONS	CALIFORNIA
DRAWN: KST			
PROJ. NO: 201828			PLOT PLANS RINCON DEL RIO SENIOR LIVING
DWG. SEE PLOT STAMP			
DATE: SEE PLOT STAMP			 GRASS VALLEY 530-272-8841 FAX: 530-272-0800 TRUCKEE 530-582-4043
12 of 12			