



SHEET INDEX
1 TITLE SHEET & OVERVIEW

REVISION:	DATE:	DESCRIPTION:

PROPOSED NID WATER LINE


RISE GRASS VALLEY INC.

SEC. 26, T.16N., R.8E., M.D.M.


NEVADA COUNTY , CALIFORNIA

PIPELINE
OVERVIEW

A-1

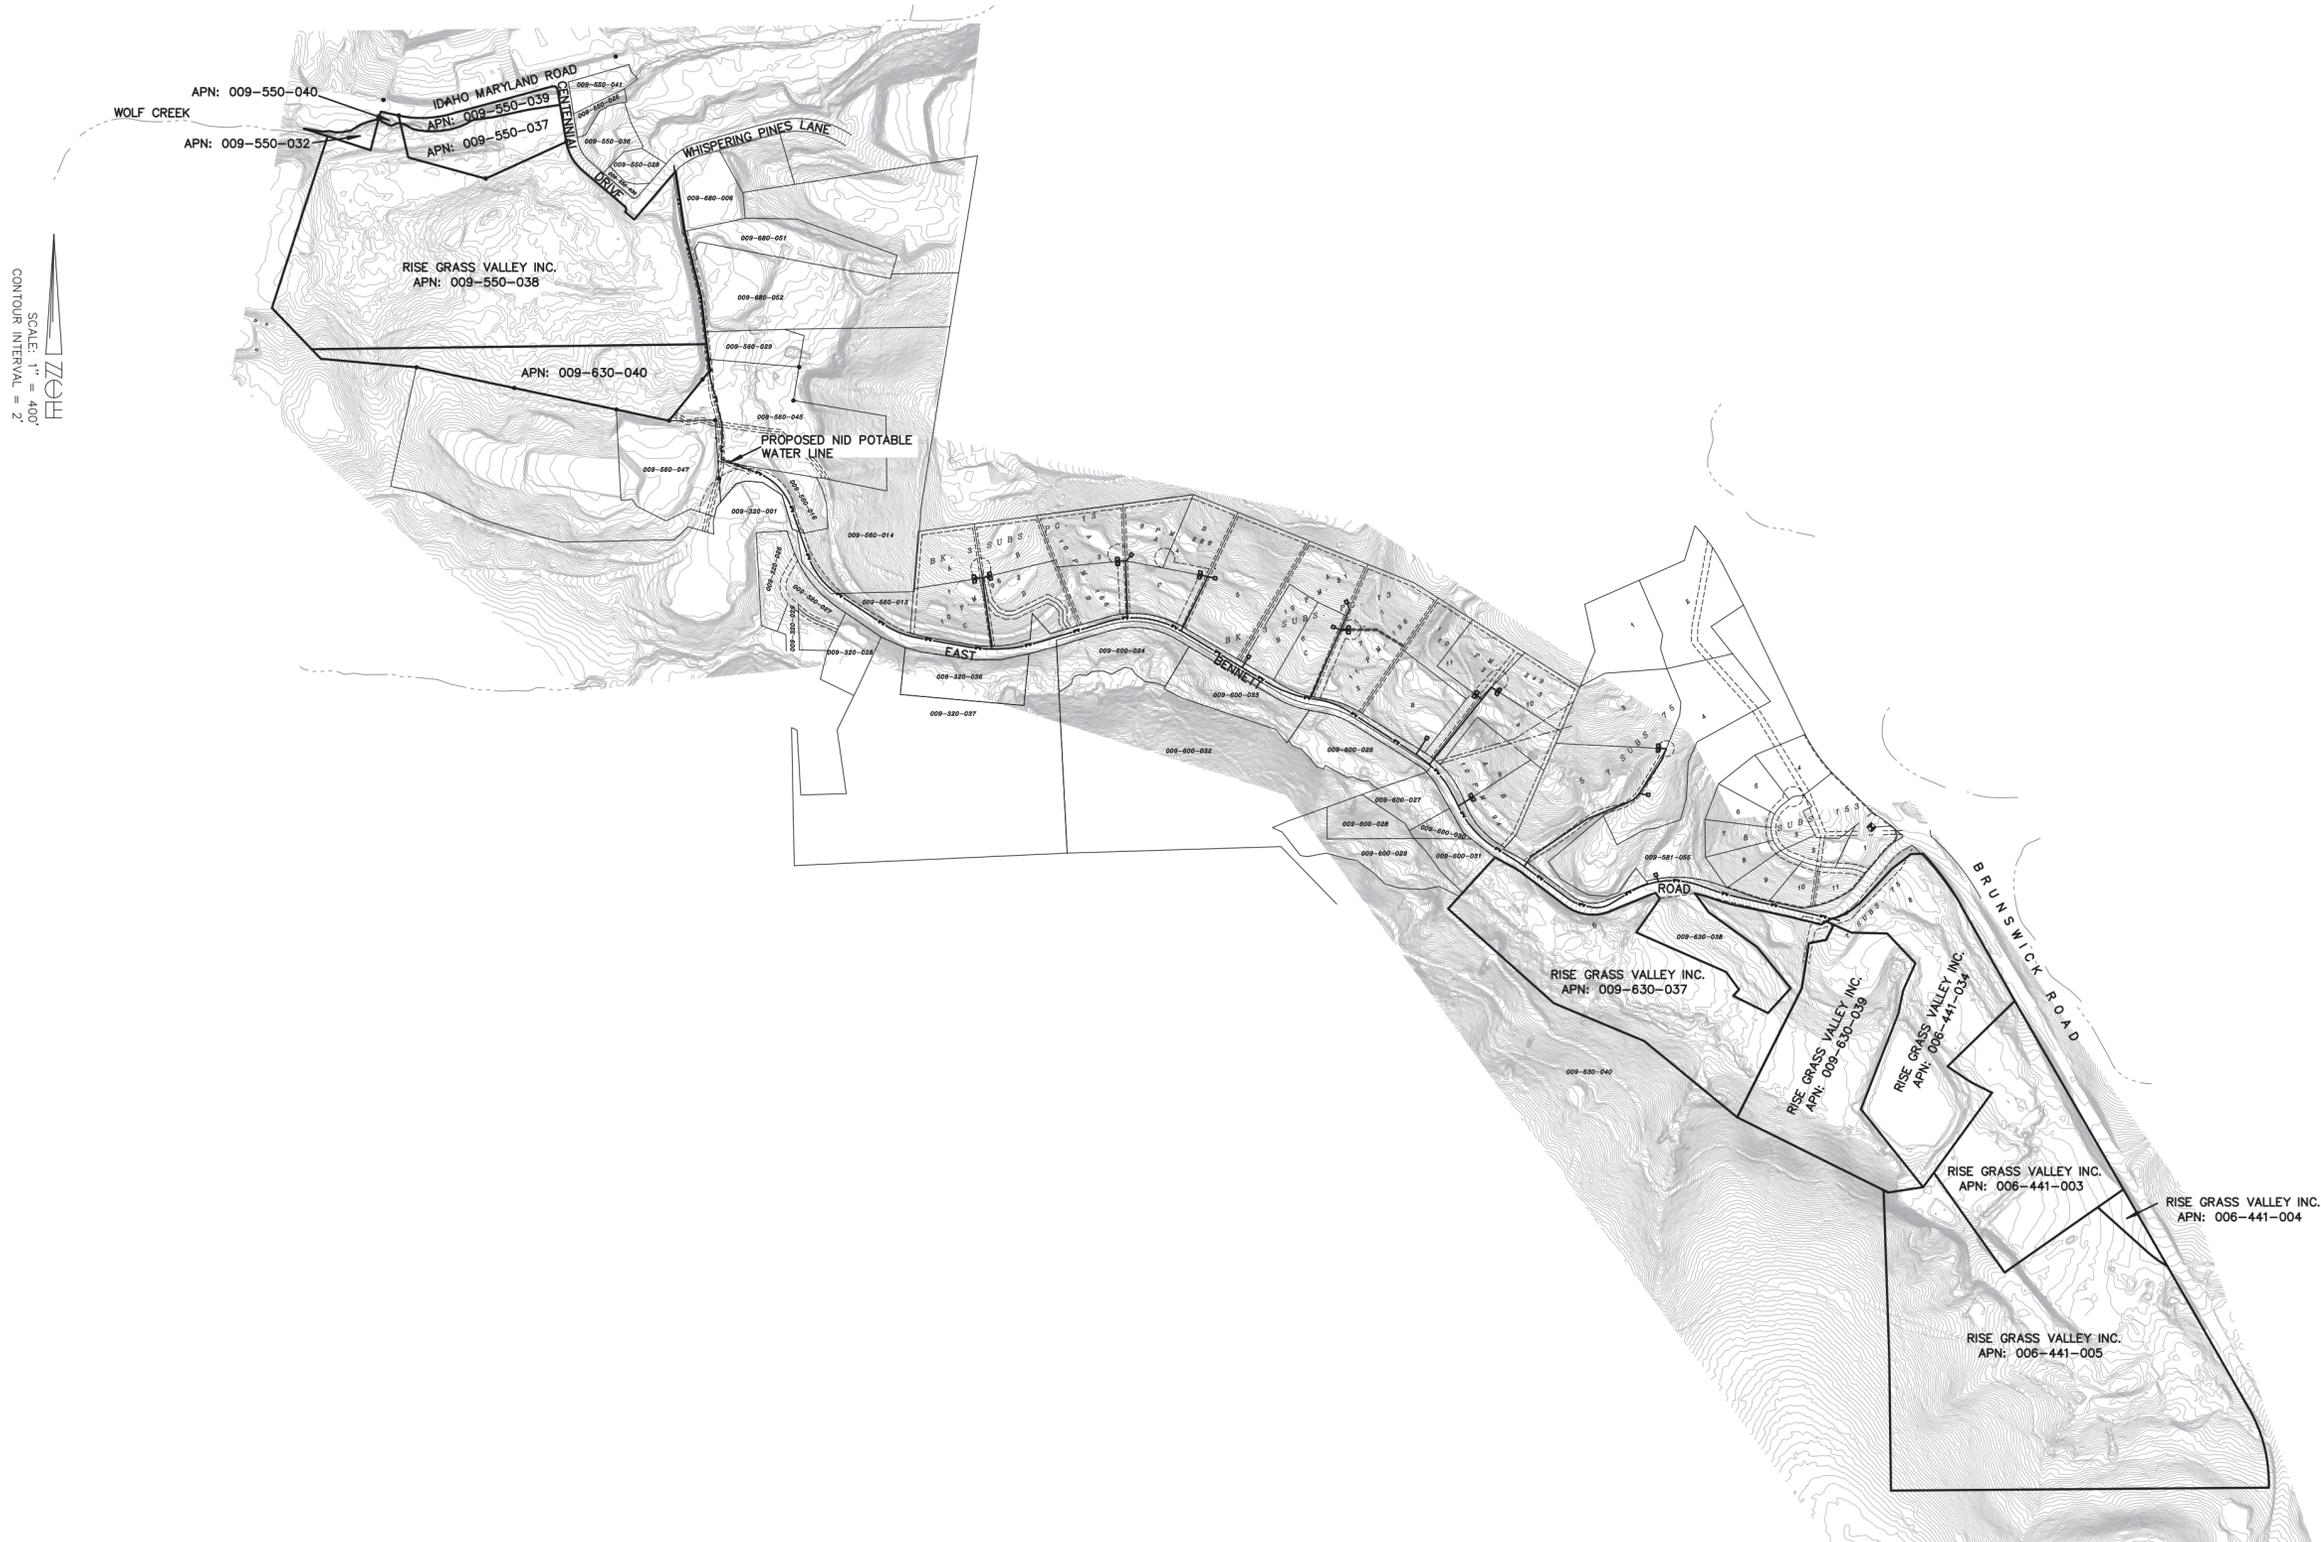

SCALE: 1" = 400'
CONTOUR INTERVAL = 2'

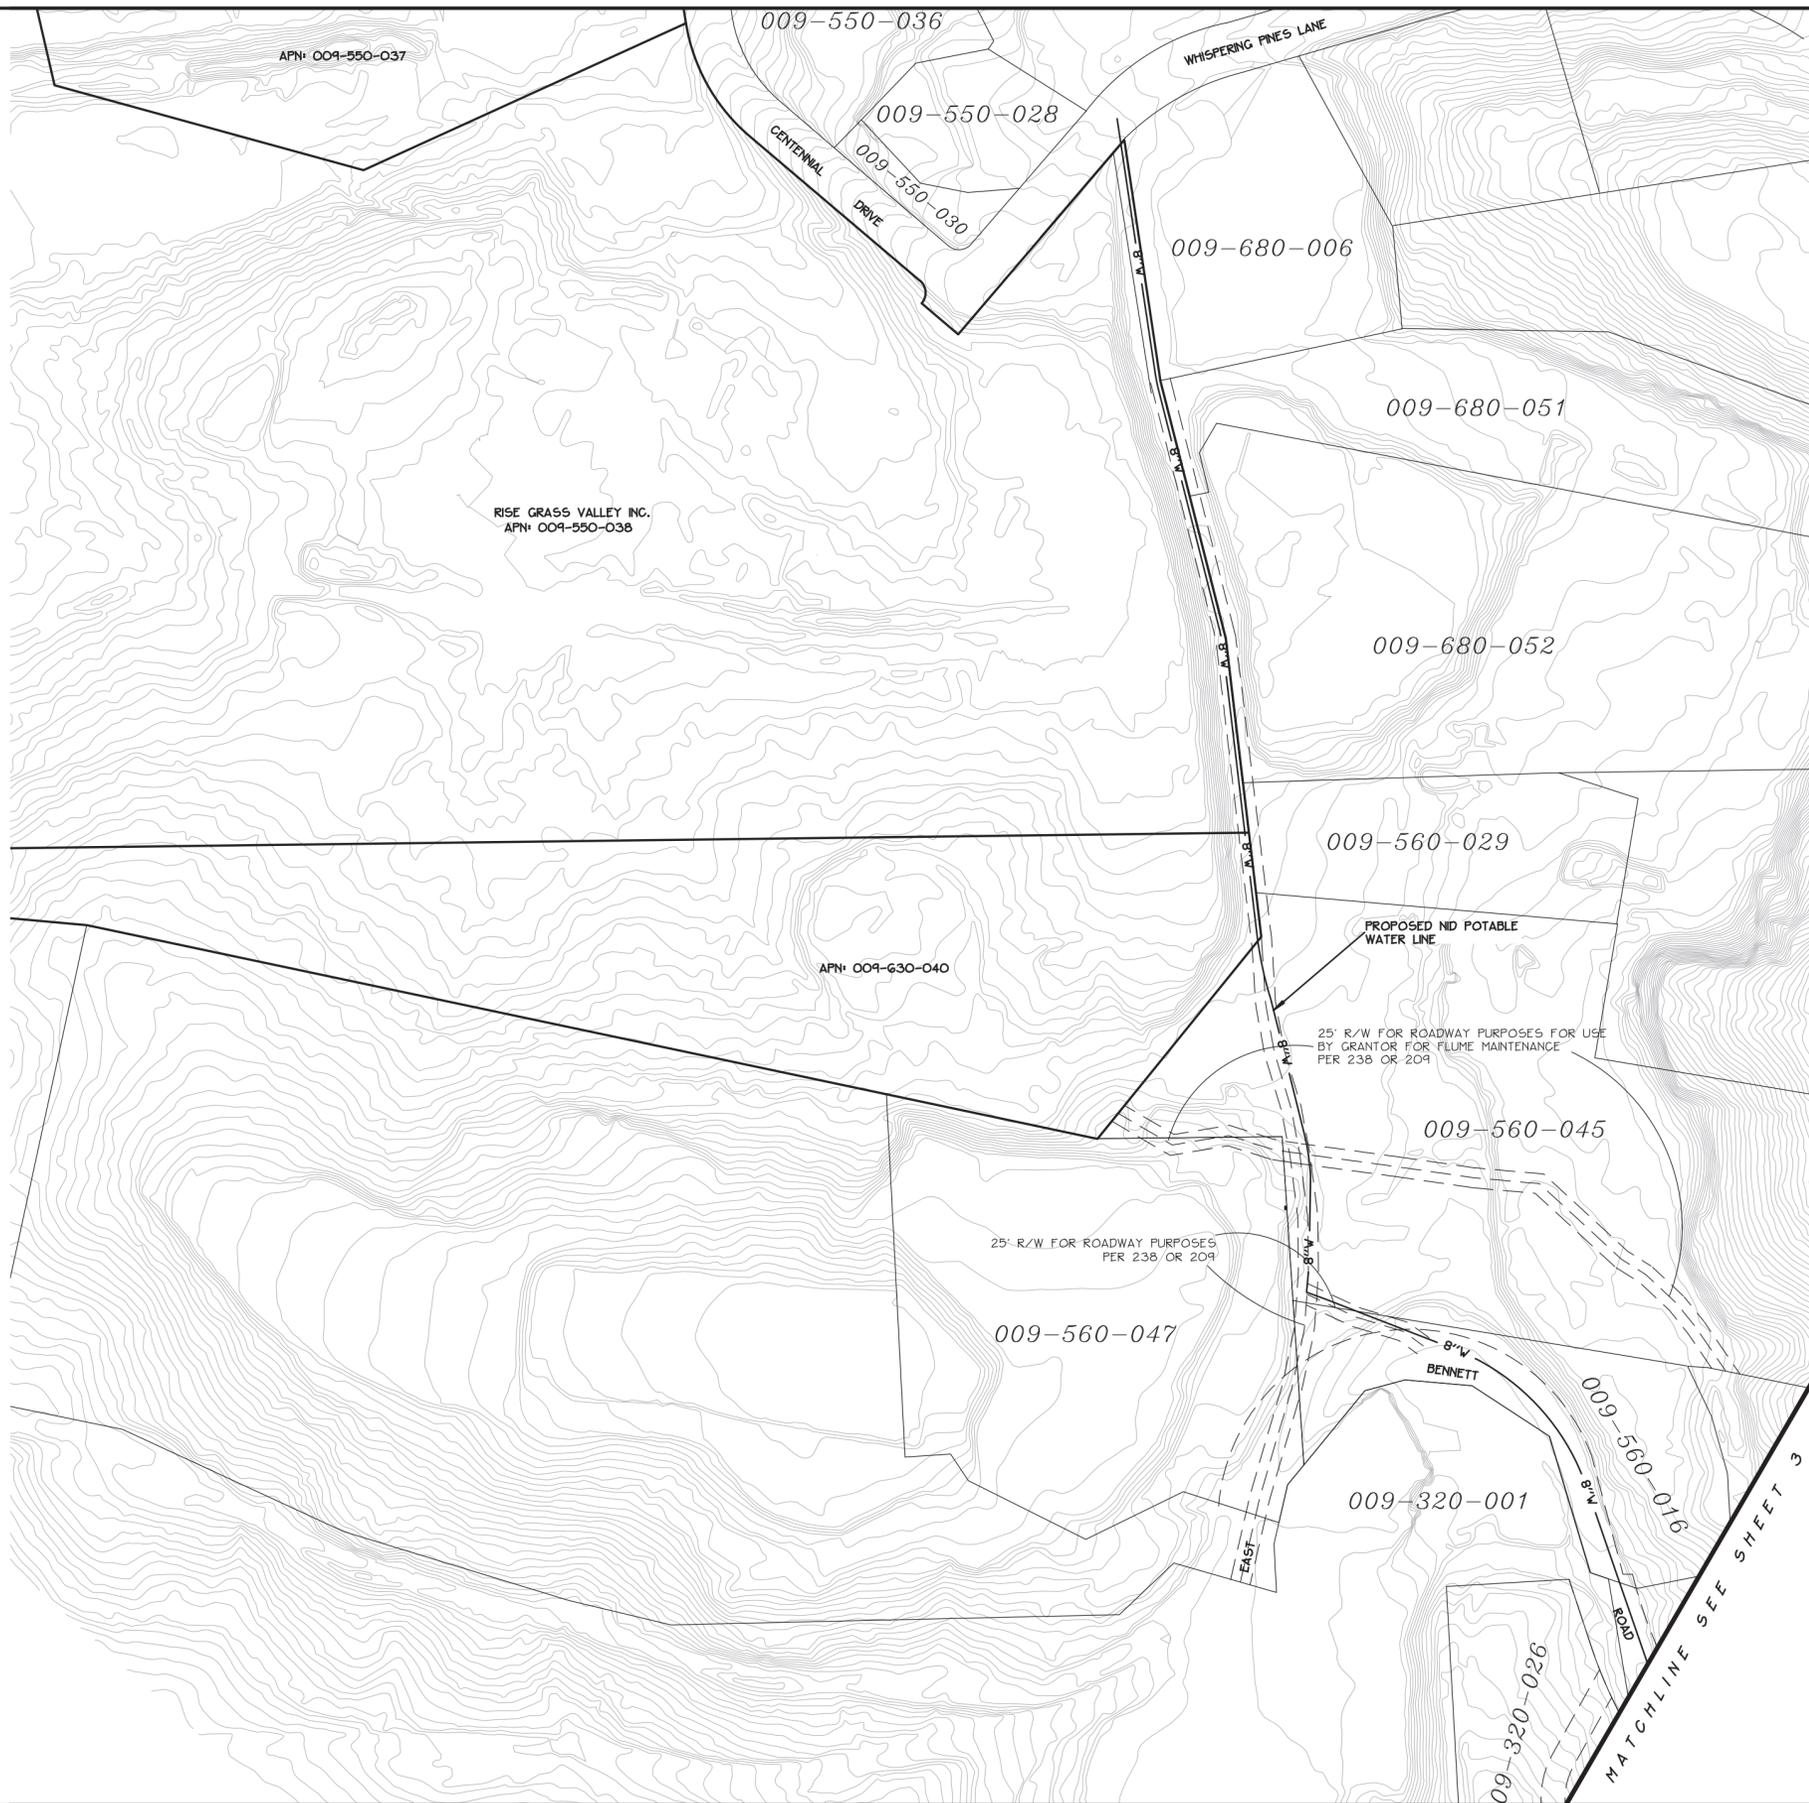

SCALE: 1" = 100'
 CONTOUR INTERVAL = 2'

ENGINEERING • SURVEYING
 PLANNING

NEVADA CITY ENGINEERING, INC.



505-B COYOTE STREET NEVADA CITY
 (530)265-6911



REVISION:	DATE:	DESCRIPTION:


PROPOSED NID WATER LINE
RISE GRASS VALLEY INC.
 SEC. 26, T.16N., R.8E., M.D.M.
 NEVADA COUNTY , CALIFORNIA

PIPELINE EASEMENTS

A-2



SCALE: 1" = 100'
CONTOUR INTERVAL = 2'

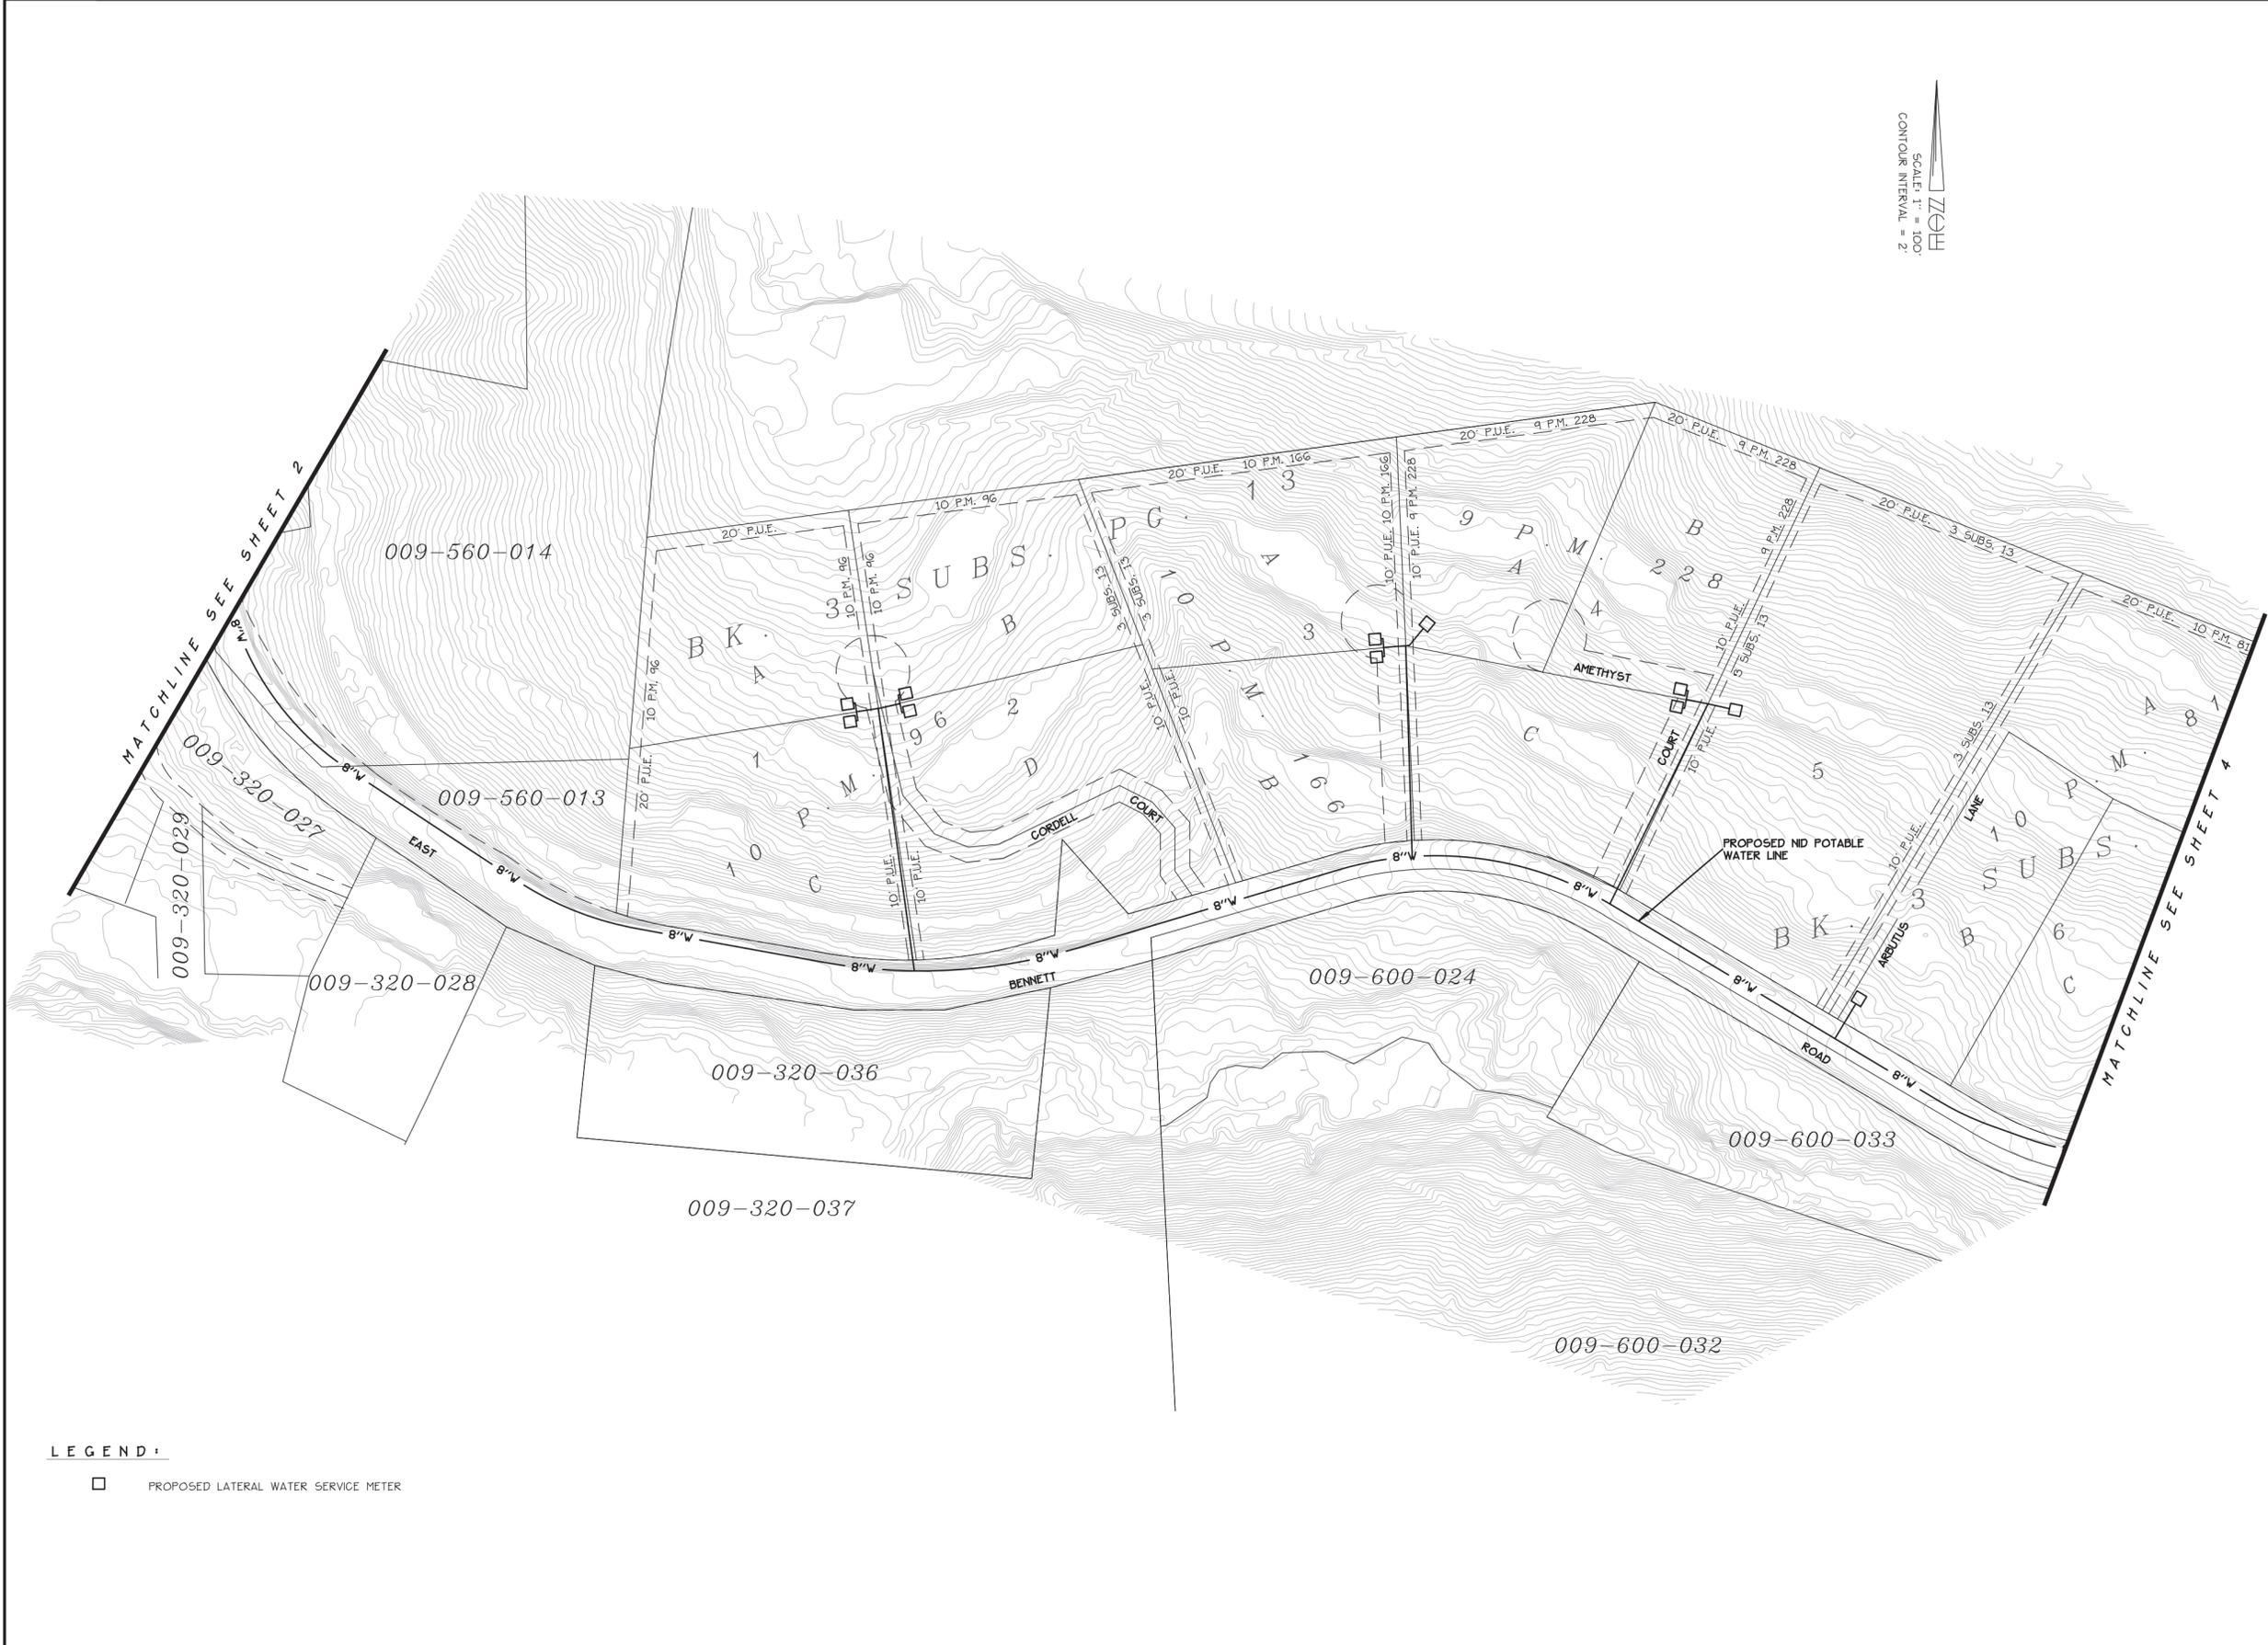

LEGEND:
□ PROPOSED LATERAL WATER SERVICE METER

REVISION:	DATE:	DESCRIPTION:

PROPOSED NID WATER LINE
RISE GRASS VALLEY INC.
SEC. 26, T.16N., R.8E., M.D.M.
NEVADA COUNTY , CALIFORNIA

PIPELINE
EASEMENTS

A-3



SCALE: 1" = 100'
 CONTOUR INTERVAL = 2'

ENGINEERING • SURVEYING
 PLANNING

NEVADA CITY ENGINEERING, INC.

505-B COYOTE STREET NEVADA CITY
 (530)265-6911



REVISION:	DATE:	DESCRIPTION:

PROPOSED NID WATER LINE
RISE GRASS VALLEY INC.
 SEC. 26, T.16N., R.8E., M.D.M.
 NEVADA COUNTY , CALIFORNIA

PIPELINE EASEMENTS

A-4