
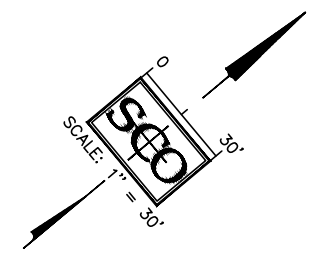
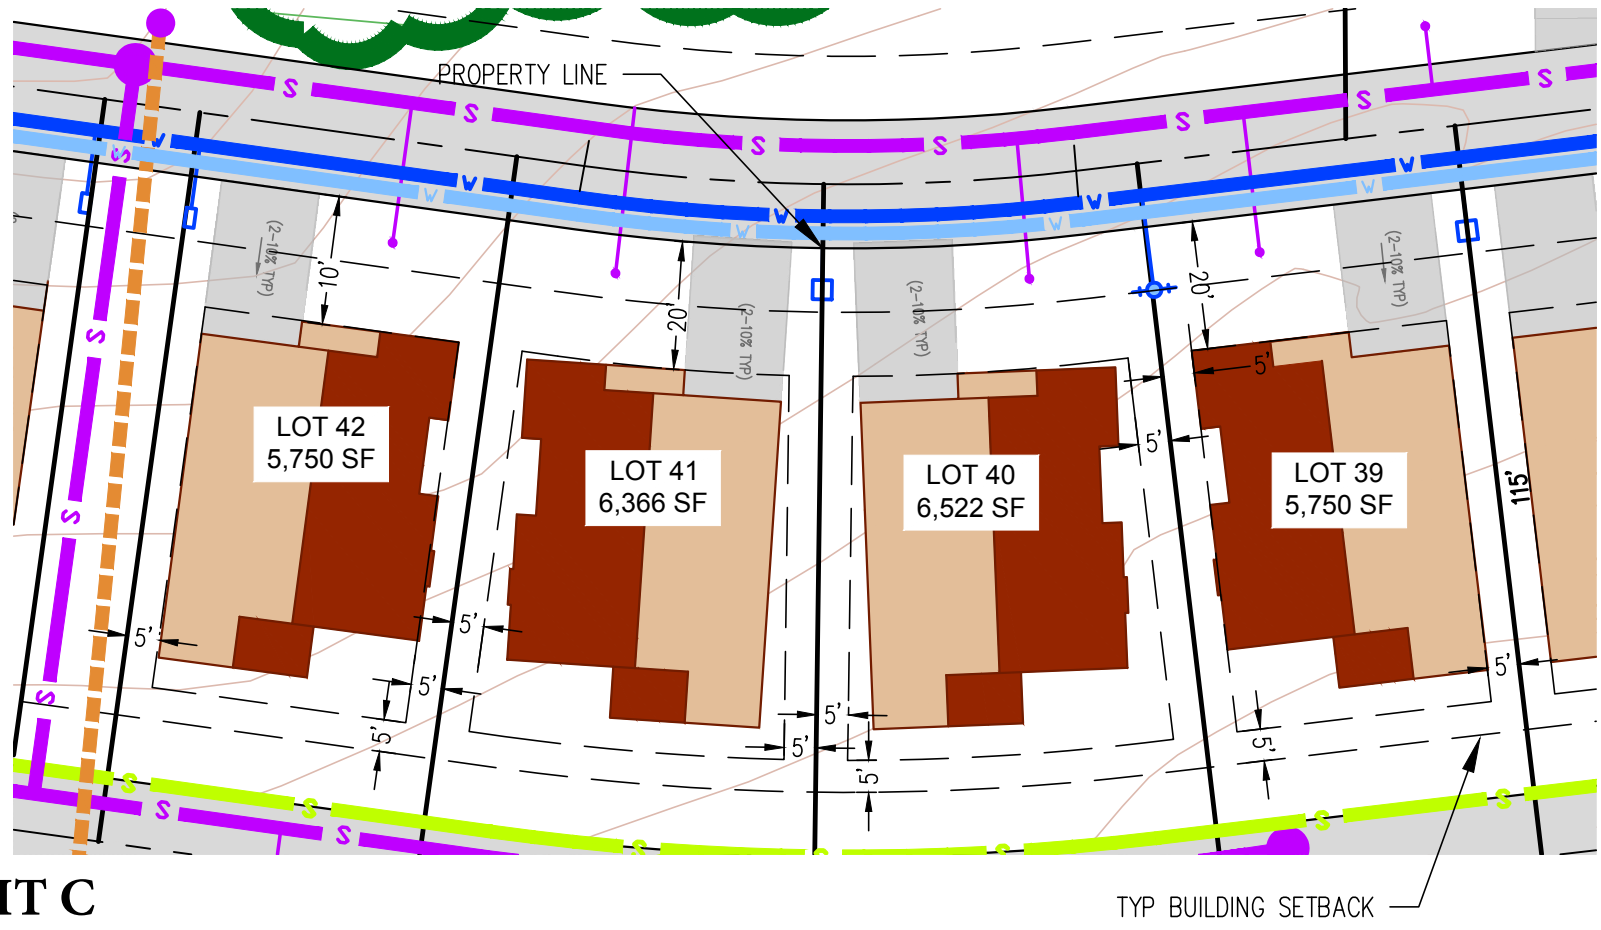


PLOT PLANS
FOR
LOTS 39-45

JANUARY, 2020
1" = 30'

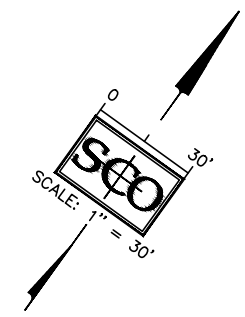

- LEGEND**
- BUILDING ENVELOPE
 - SEWER FORCE LINE
 - SEWER LINE
 - WATERLINE
 - FIRE WATERLINE
 - FIRE HYDRANT
 - SEWER MANHOLE

EXHIBIT C

DESIGNED: SK	DATE	NO. REVISIONS
DRAWN: KST		
PROJ. NO: 201628		
DWG. SEE PLOT STAMP		
DATE: SEE PLOT STAMP		

PLOT PLANS
RINCON DEL RIO SENIOR LIVING
CALIFORNIA

GRASS VALLEY
530-272-5641
FAX: 530-272-5680
TRUCKEE
530-582-4643

1 of 12



PLOT PLANS FOR LOTS 25-36, 52-55

JANUARY 2020
1" = 30'



LEGEND

- BUILDING ENVELOPE
- SEWER LINE
- WATERLINE
- FIRE HYDRANT
- SEWER MANHOLE
- DENSE CANOPY
- FARMLANDS OF LOCAL IMPORTANCE

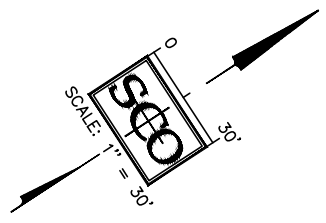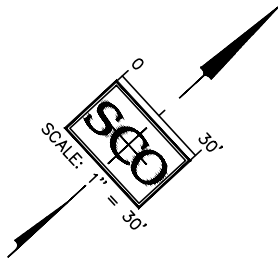

DESIGNED: SK	DATE
DRAWN: KST	NO. REVISIONS
PROJ. NO: 201628	
DWG. SEE PLOT STAMP	
DATE: SEE PLOT STAMP	




PLOT PLANS
RINCON DEL RIO SENIOR LIVING
CALIFORNIA



GRASS VALLEY
530-272-5641
FAX: 530-272-5680
TRUCKEE
530-582-4643

PLOT PLANS FOR LOTS 29-35, 56, 57

JANUARY 2020
1" = 30'

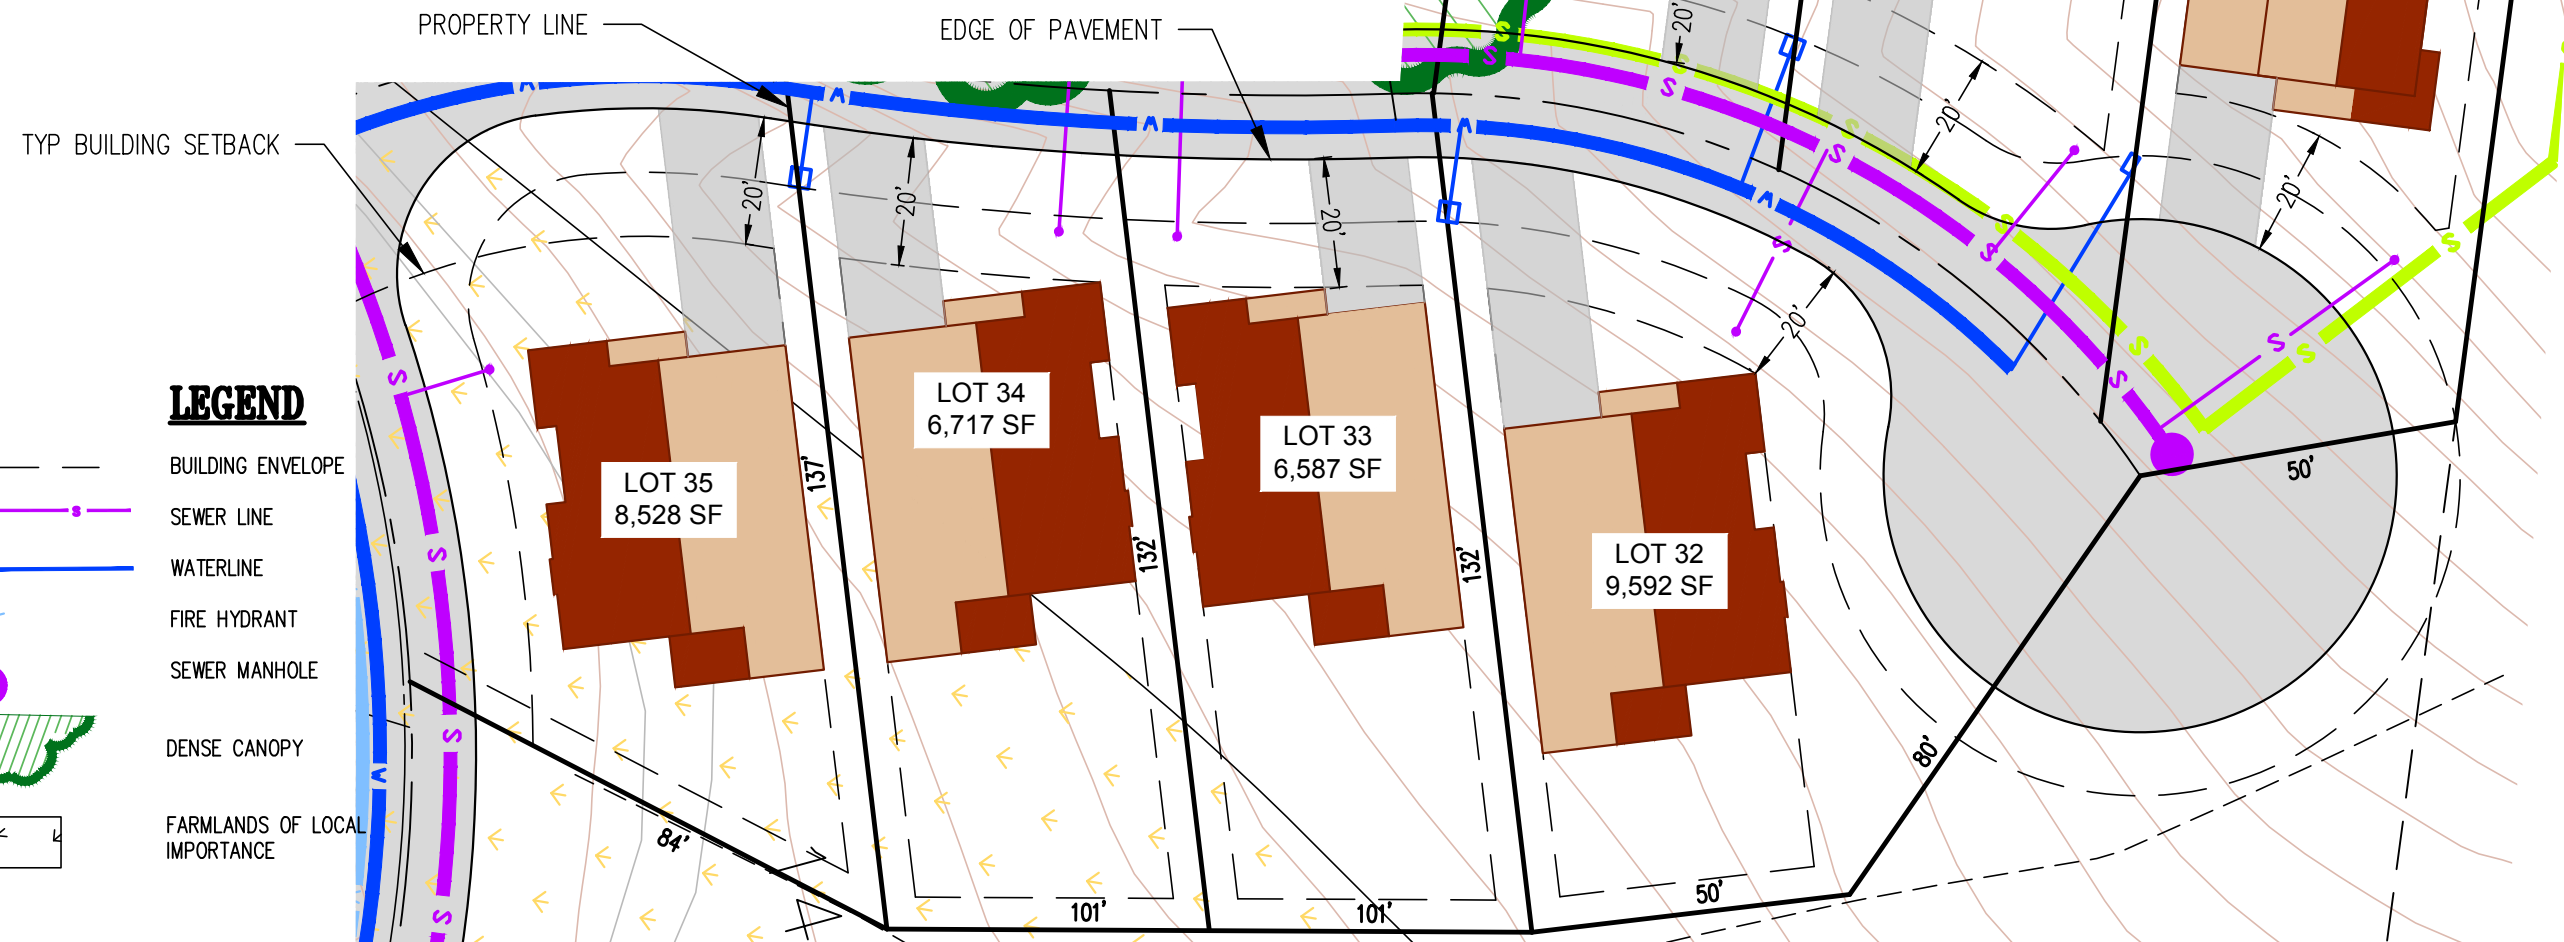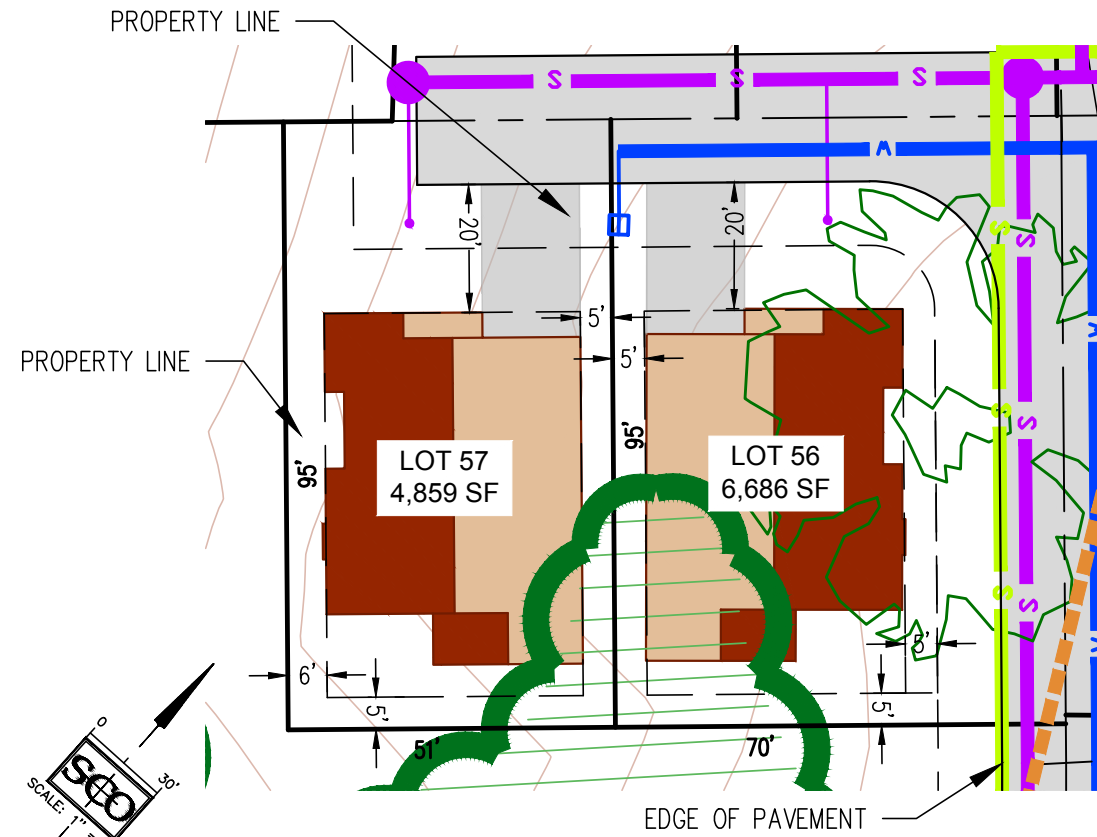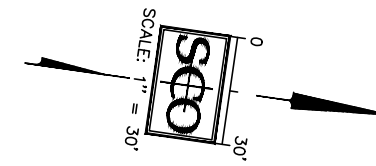

LEGEND

- BUILDING ENVELOPE
- SEWER LINE
- WATERLINE
- FIRE HYDRANT
- SEWER MANHOLE
- DENSE CANOPY
- FARMLANDS OF LOCAL IMPORTANCE

DESIGNED: SK	DATE
DRAWN: KST	NO. REVISIONS
PROJ. NO: 201628	
DWG. SEE PLOT STAMP	
DATE: SEE PLOT STAMP	


PLOT PLANS
RINCON DEL RIO SENIOR LIVING CALIFORNIA

GRASS VALLEY
530-272-5641
FAX: 530-272-5680
TRUCKEE
530-582-4643

PLOT PLANS
FOR
LOTS 22-24, 64-67

JANUARY 2020

1" = 30'

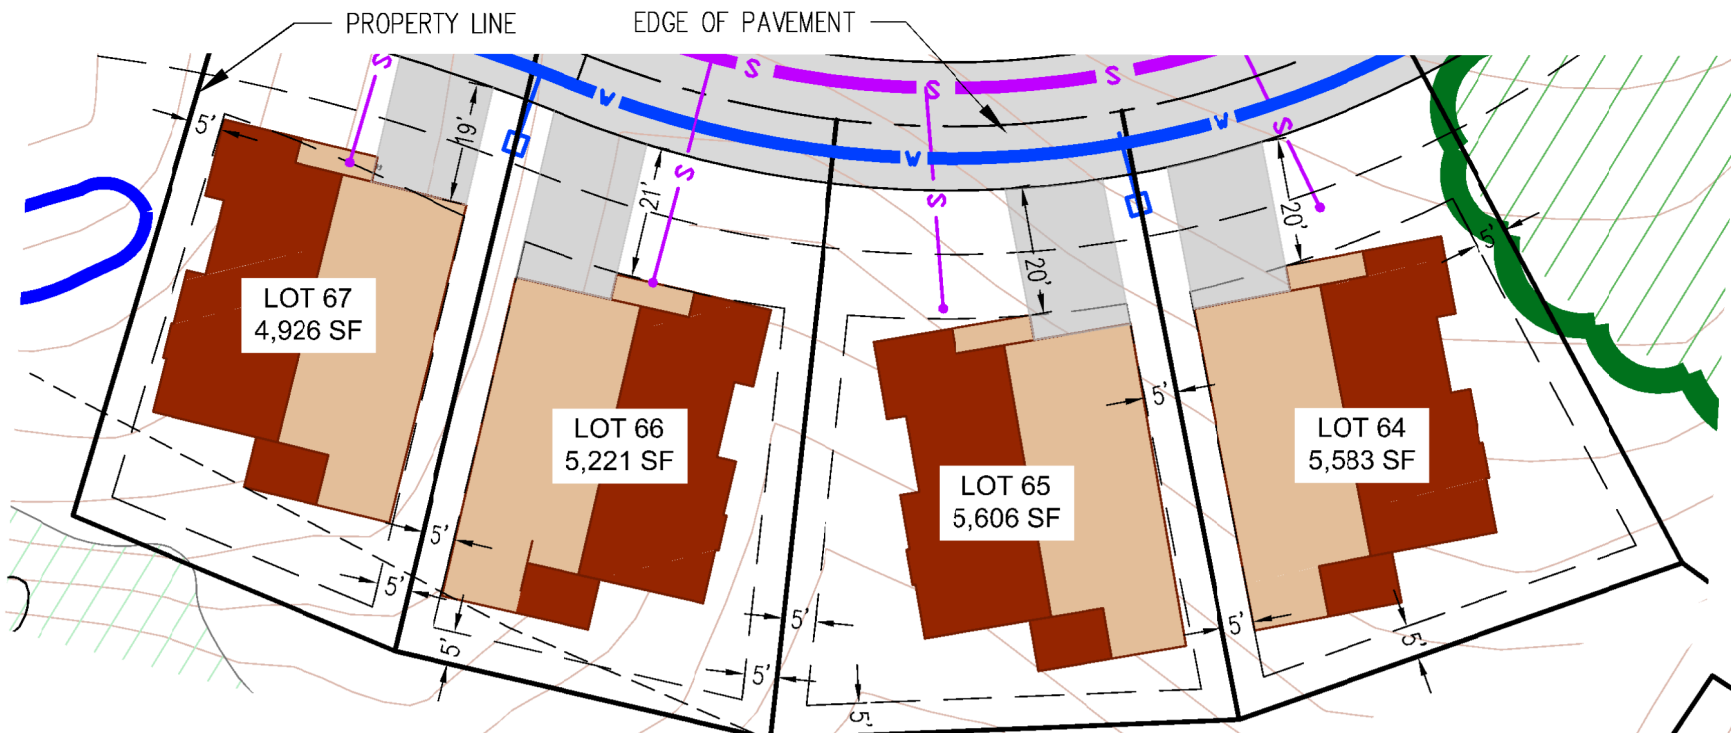










TYP BUILDING SETBACK

PROPERTY LINE


TYP BUILDING SETBACK

LEGEND

-  BUILDING ENVELOPE
-  SEWER LINE
-  WATERLINE
-  NID CANAL
-  ENCASEMENT CANAL
-  FIRE HYDRANT
-  SEWER MANHOLE
-  DENSE CANOPY

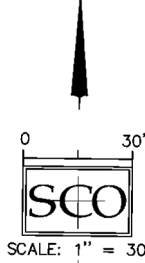

EDGE OF PAVEMENT

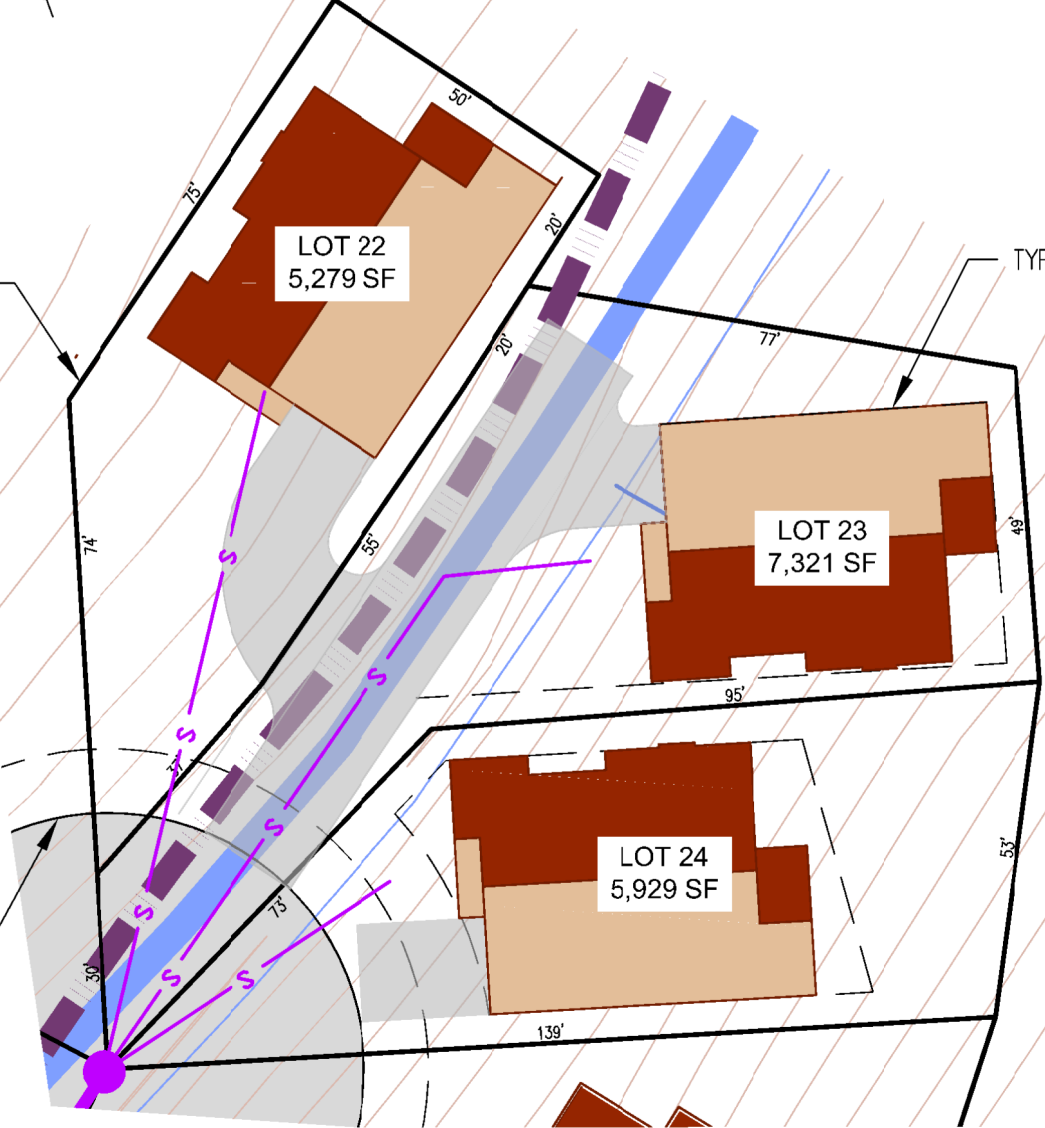

DESIGNED: SK	DATE	NO. REVISIONS
DRAWN: KST		
PROJ. NO: 201928		
DWG. SEE PLOT STAMP		
DATE: SEE PLOT STAMP		




PLOT PLANS
RINCON DEL RIO SENIOR LIVING
CALIFORNIA







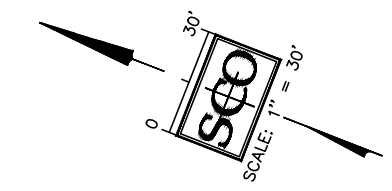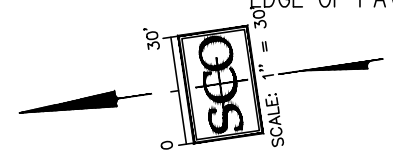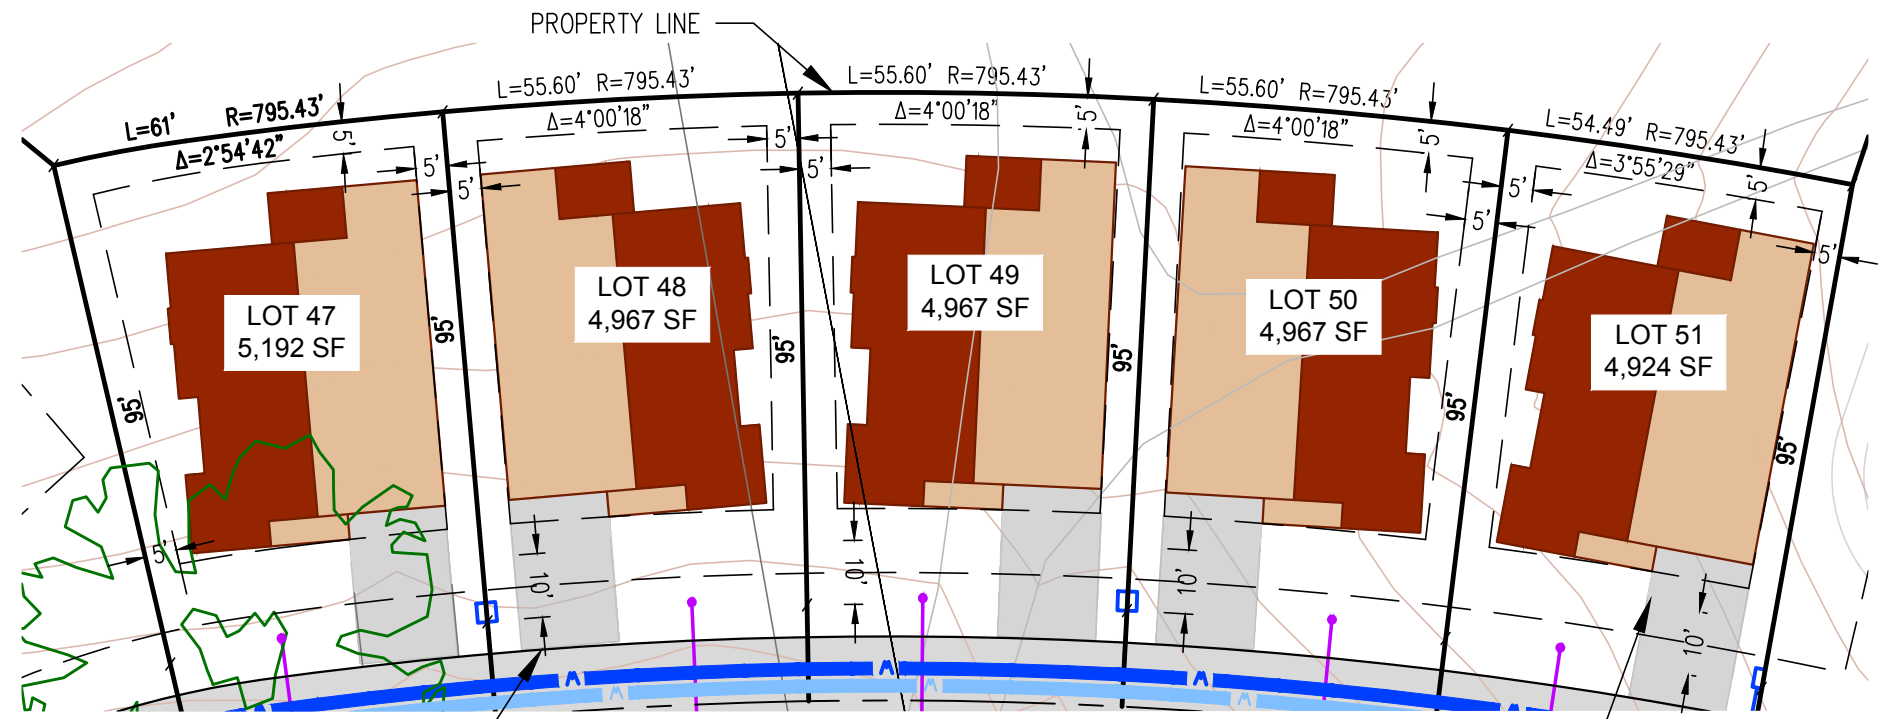

GRASS VALLEY
530 272-5941
FAX: 530 272-5990
TRUCKEE
530 382-4043


PLOT PLANS FOR LOTS 47-51, 58-62

JANUARY 2020
1" = 30'




LEGEND

-  BUILDING ENVELOPE
-  SEWER LINE
-  WATERLINE
-  FIRE HYDRANT
-  SEWER MANHOLE
-  FARMLANDS OF LOCAL IMPORTANCE

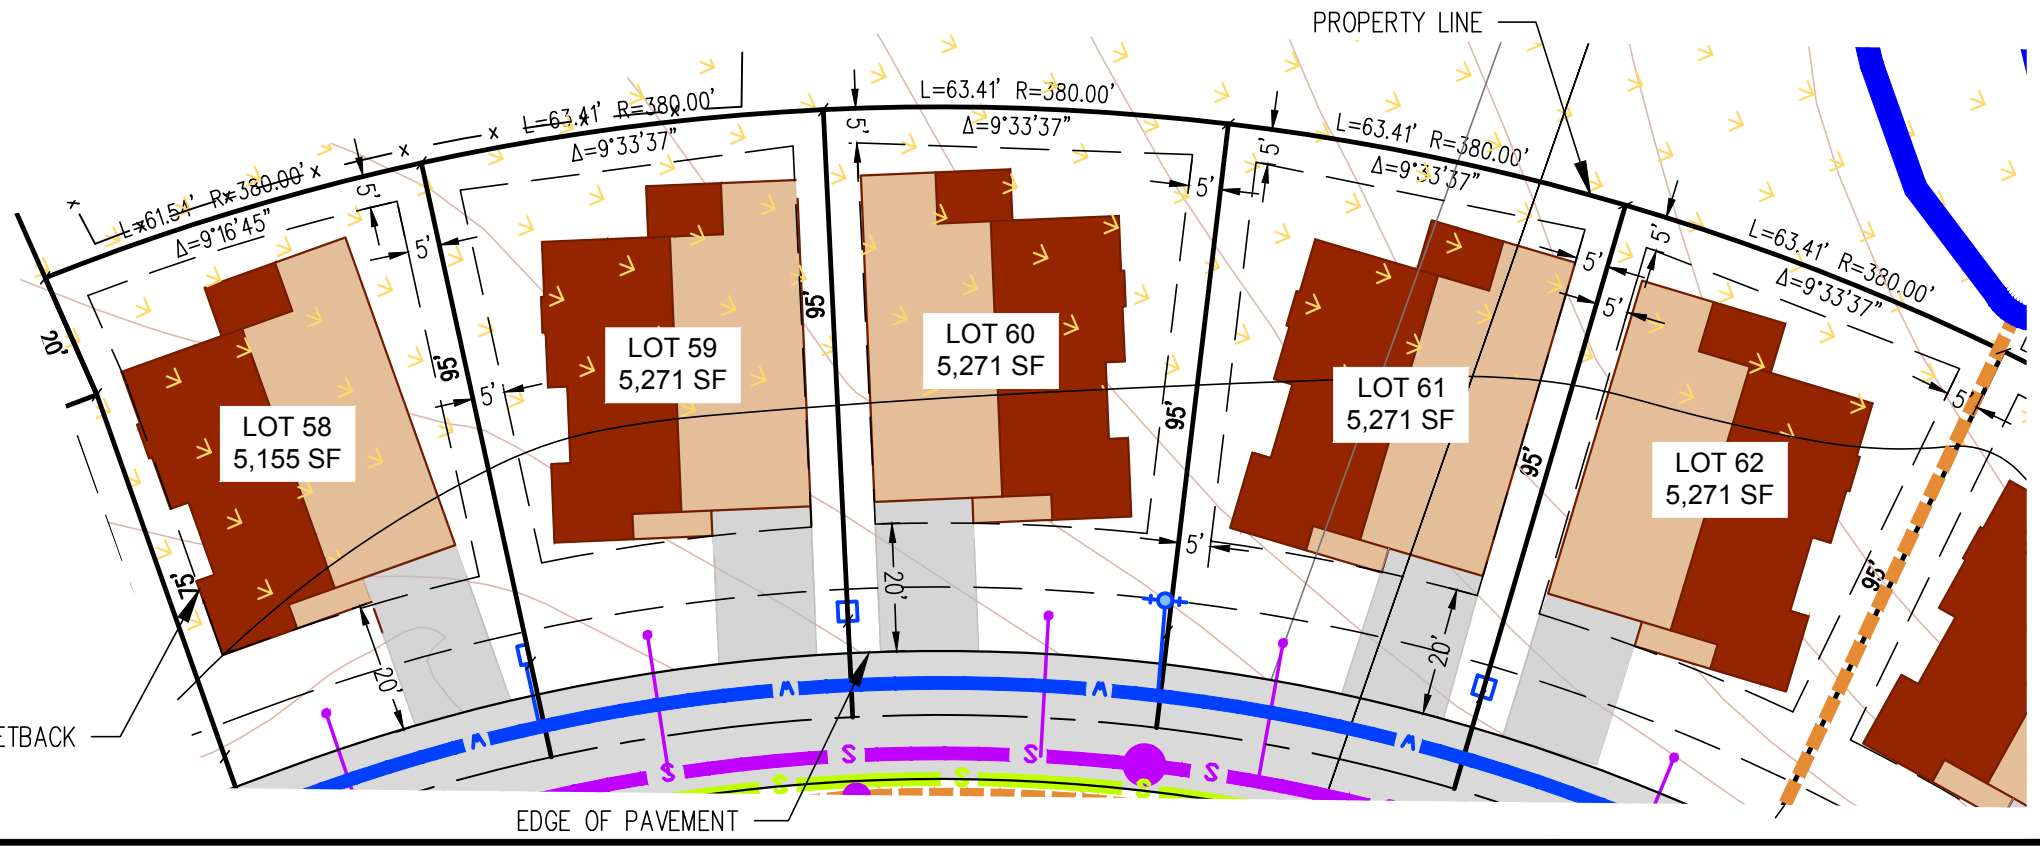

DESIGNED: SK	DATE
DRAWN: KST	NO. REVISIONS
PROJ. NO: 201628	
DWG. SEE PLOT STAMP	
DATE: SEE PLOT STAMP	

PLOT PLANS
RINCON DEL RIO SENIOR LIVING
CALIFORNIA





PLANNING
& SURVEYING






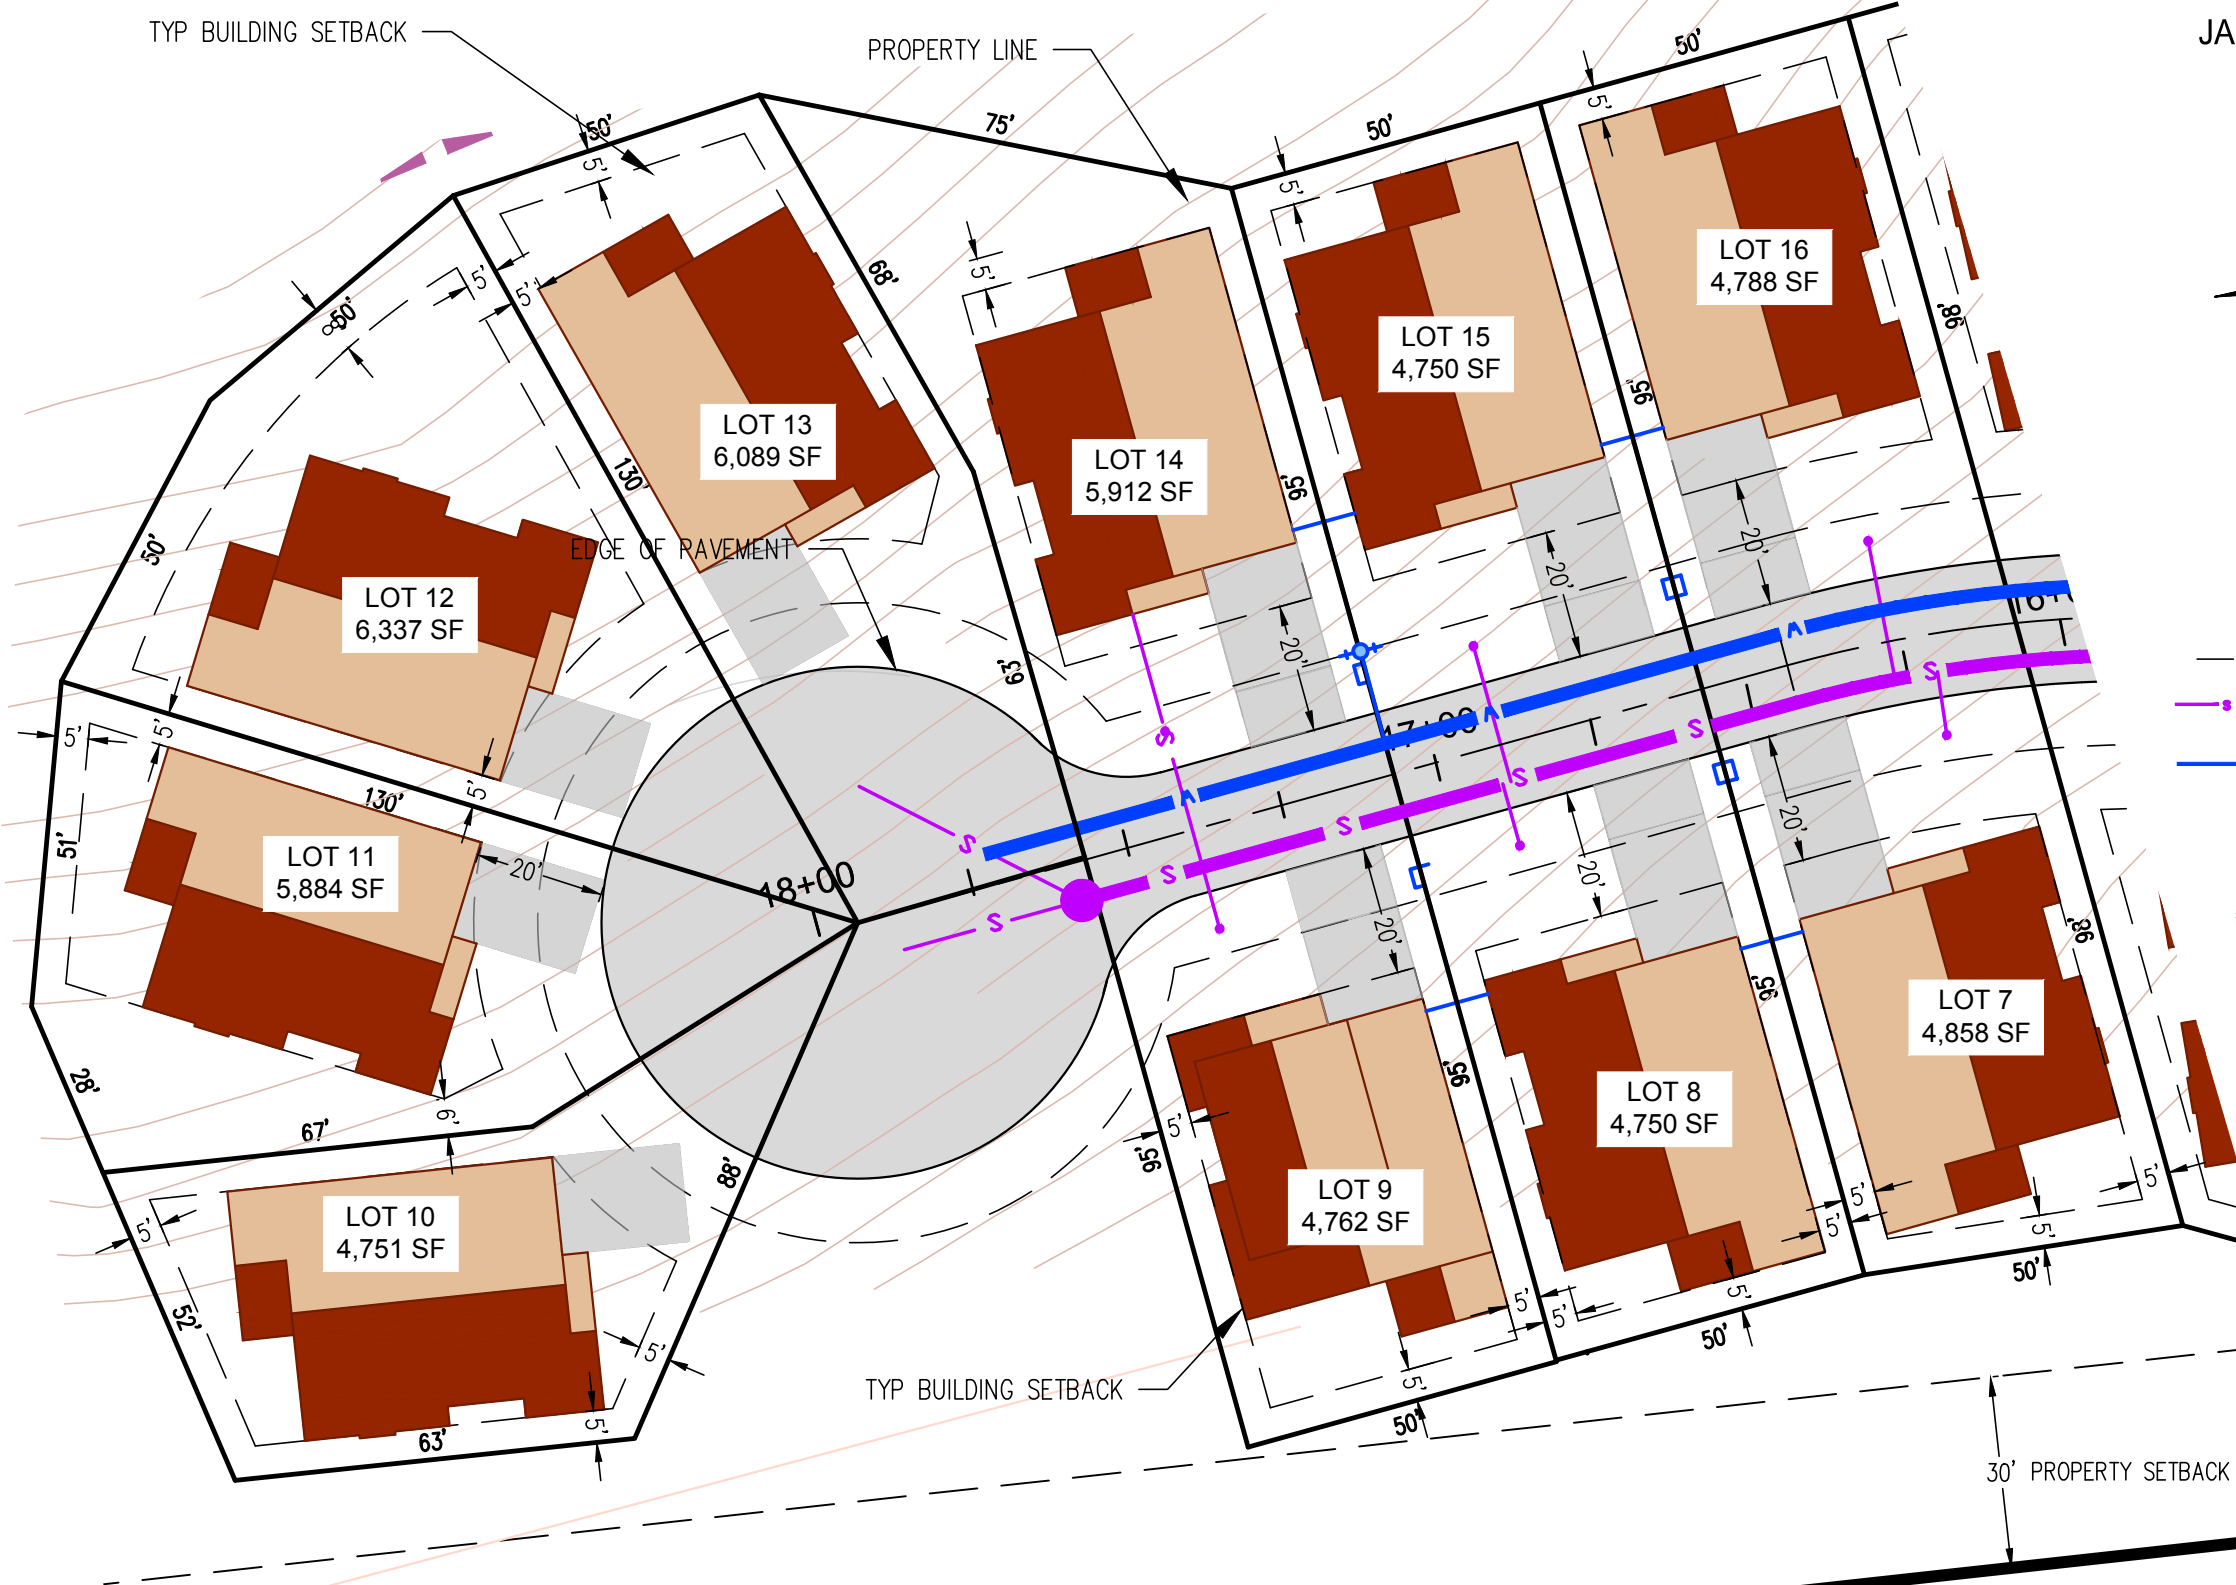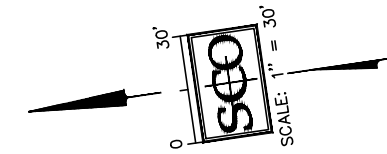

GRASS VALLEY
530-272-5641
FAX: 530-272-5680
TRUCKEE
530-582-4643

PLOT PLANS FOR LOTS 7-16

 JANUARY 2020
1" = 30'



LEGEND

-  BUILDING ENVELOPE
-  SEWER LINE
-  WATERLINE
-  FIRE HYDRANT
-  SEWER MANHOLE
-  DENSE CANOPY
-  FARMLANDS OF LOCAL IMPORTANCE

NO. REVISIONS	DATE	DESIGNED: SK	DRAWN: KST
		PROJ NO: 201628	DWG: SEE PLOT STAMP
			DATE: SEE PLOT STAMP

PLOT PLANS
RINCON DEL RIO SENIOR LIVING
CALIFORNIA








GRASS VALLEY
530-272-5641
FAX: 530-272-5680
TRUCKEE
530-582-4643



6 of 12

PLOT PLANS FOR LOTS 1-6, 17-21

JANUARY 2020
1" = 30'

LEGEND

-  BUILDING ENVELOPE
-  SEWER LINE
-  WATERLINE
-  FIRE HYDRANT
-  SEWER MANHOLE

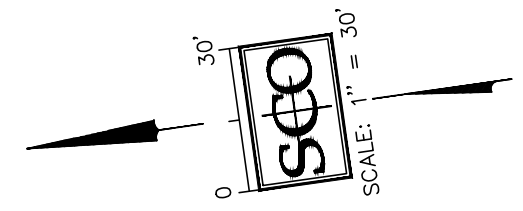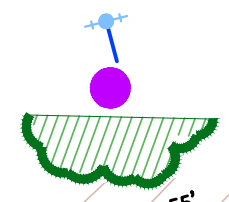

DESIGNED: SK	DATE
DRAWN: KST	NO. REVISIONS
PROJ. NO: 201628	
DWG. SEE PLOT STAMP	
DATE: SEE PLOT STAMP	

PLOT PLANS
RINCON DEL RIO SENIOR LIVING
CALIFORNIA









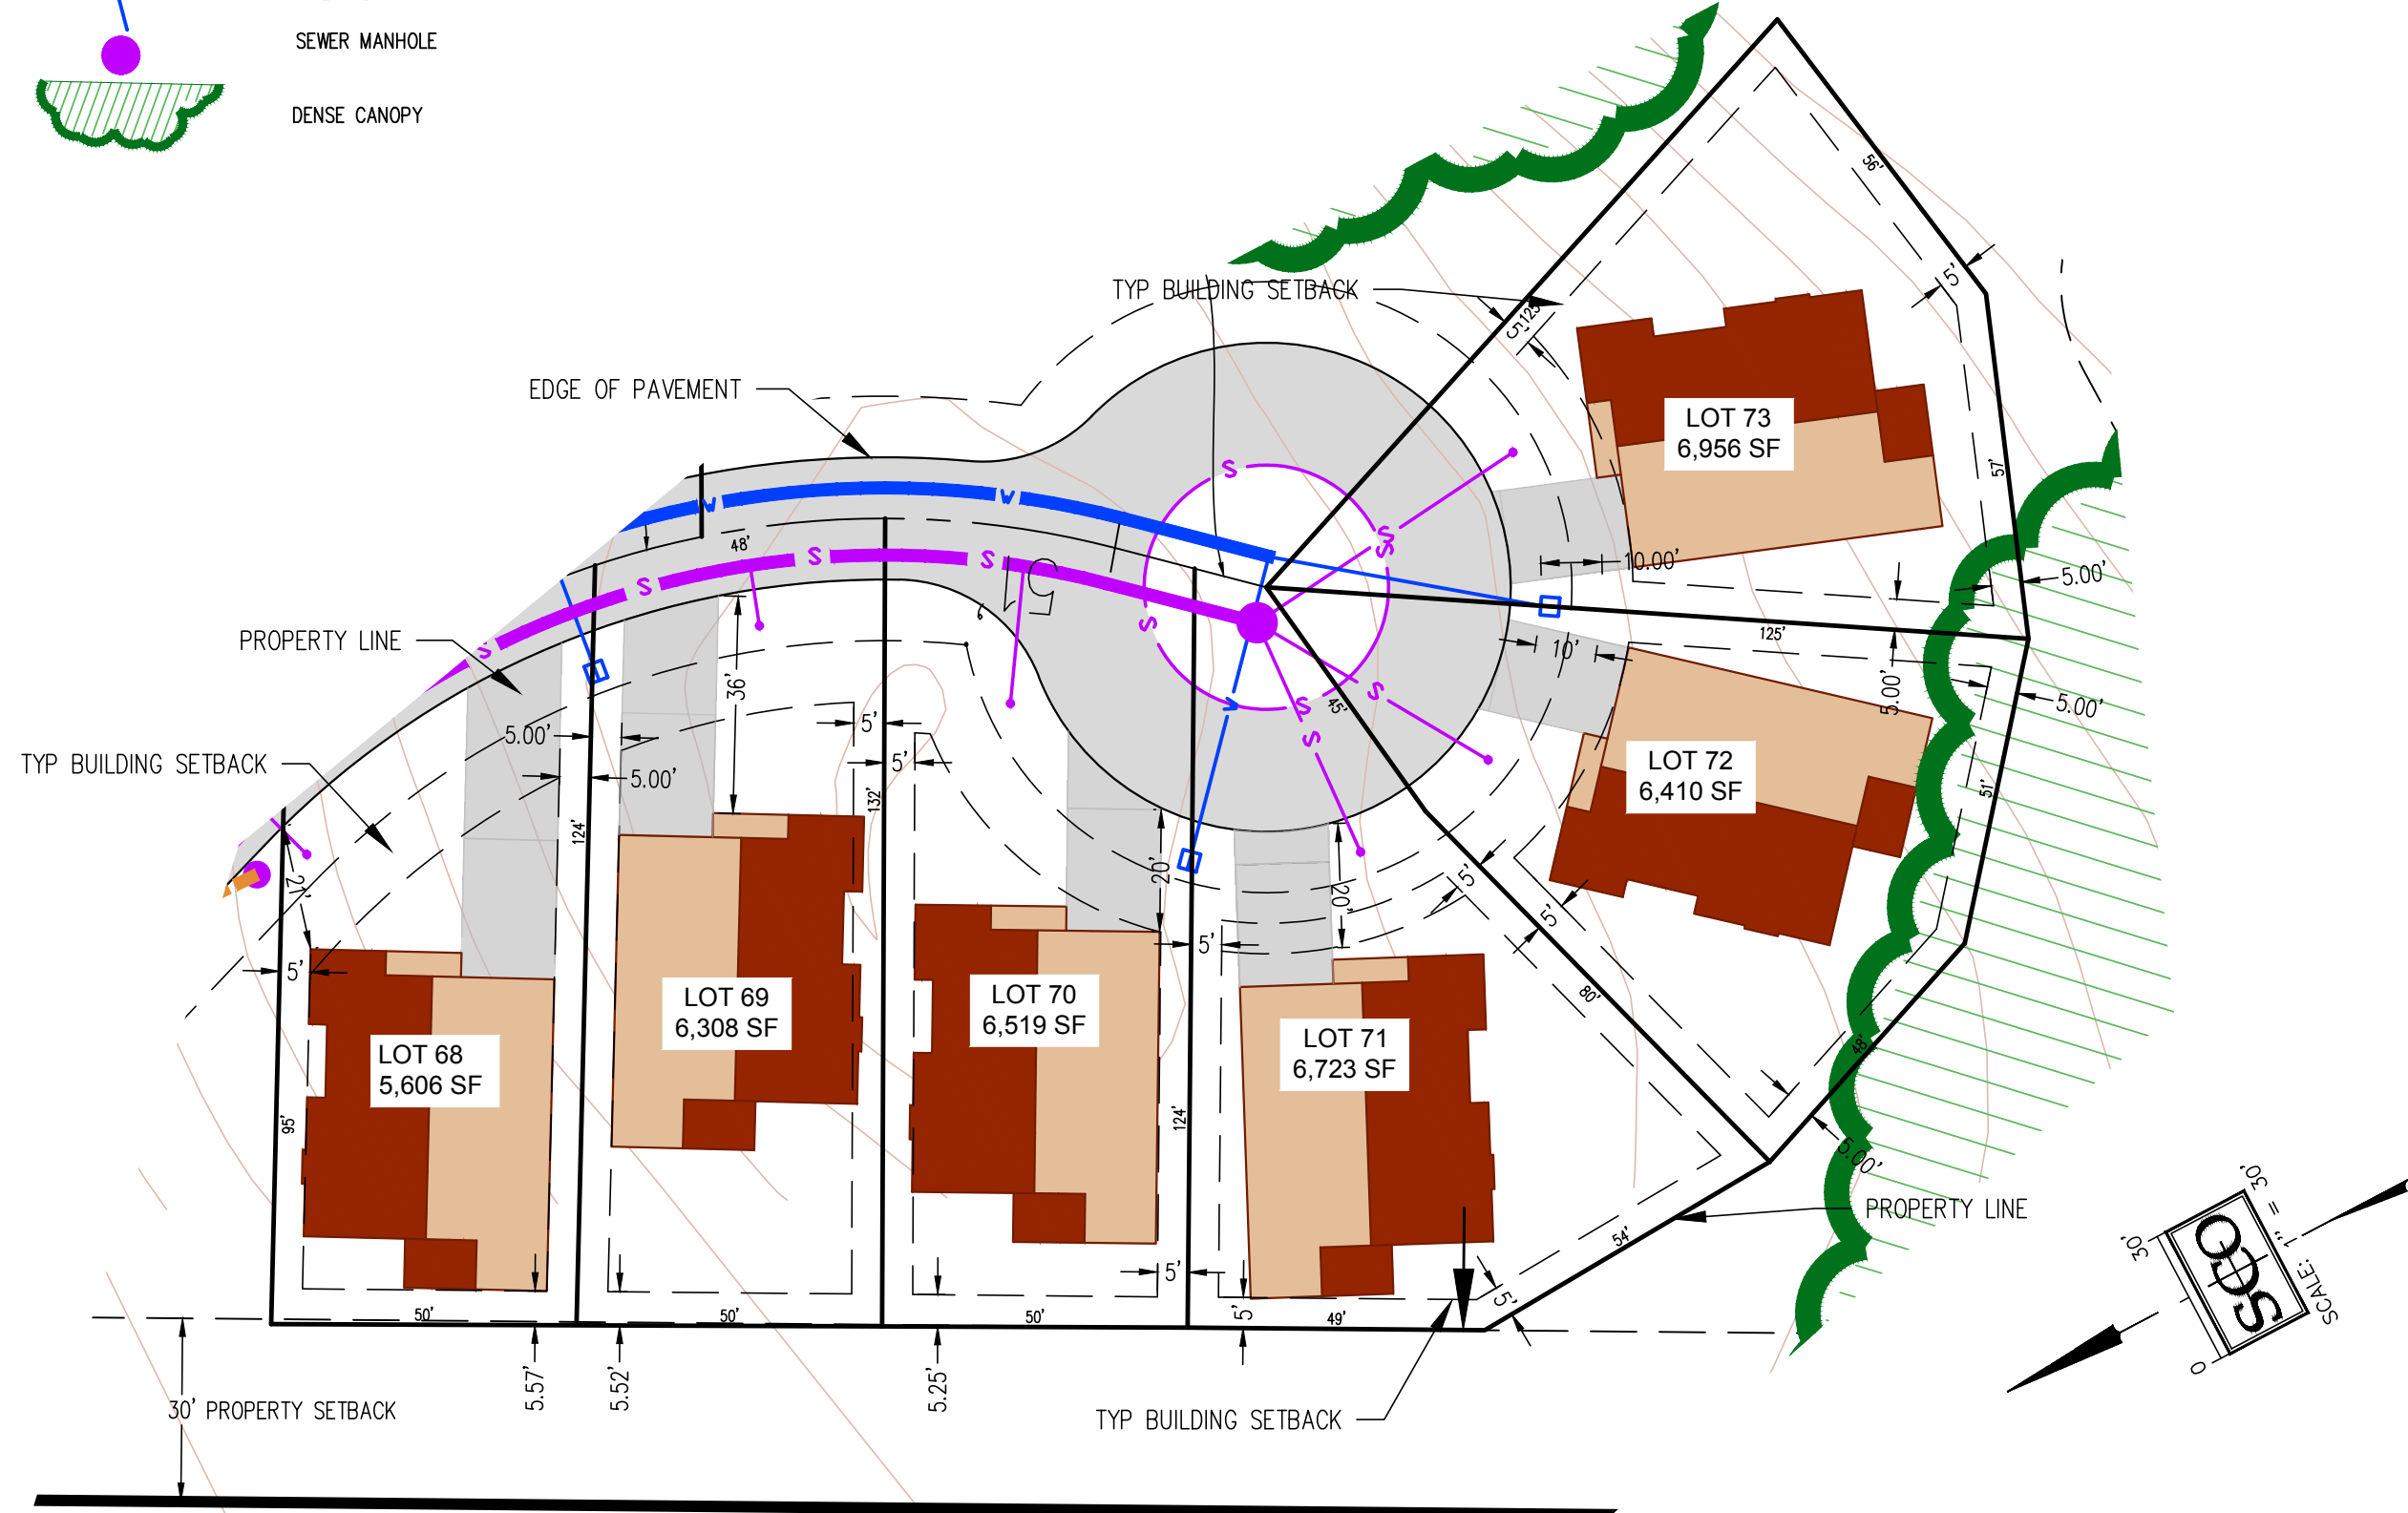
GRASS VALLEY
530-272-5641
FAX: 530-272-5680
TRUCKEE
530-582-4643

PLOT PLANS FOR LOTS 68-73

 JANUARY 2020
1" = 30'

LEGEND

-  BUILDING ENVELOPE
-  SEWER LINE
-  WATERLINE
-  FIRE HYDRANT
-  SEWER MANHOLE
-  DENSE CANOPY









NO.	REVISIONS	DATE	DESIGNED: SK	DRAWN: KST	PROJ. NO: 201628	DWG. SEE PLOT STAMP	DATE: SEE PLOT STAMP

PLOT PLANS
RINCON DEL RIO SENIOR LIVING
CALIFORNIA





GRASS VALLEY
530-272-5641
FAX: 530-272-5680
TRUCKEE
530-582-4643

LEGEND

-  BUILDING ENVELOPE
-  SEWER LINE
-  WATERLINE
-  FIRE HYDRANT
-  SEWER MANHOLE
-  DENSE CANOPY

PLOT PLANS
FOR
LOTS 74-78

JANUARY 2020
1" = 30'

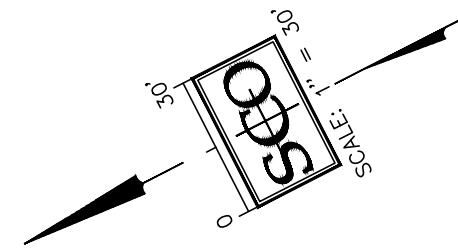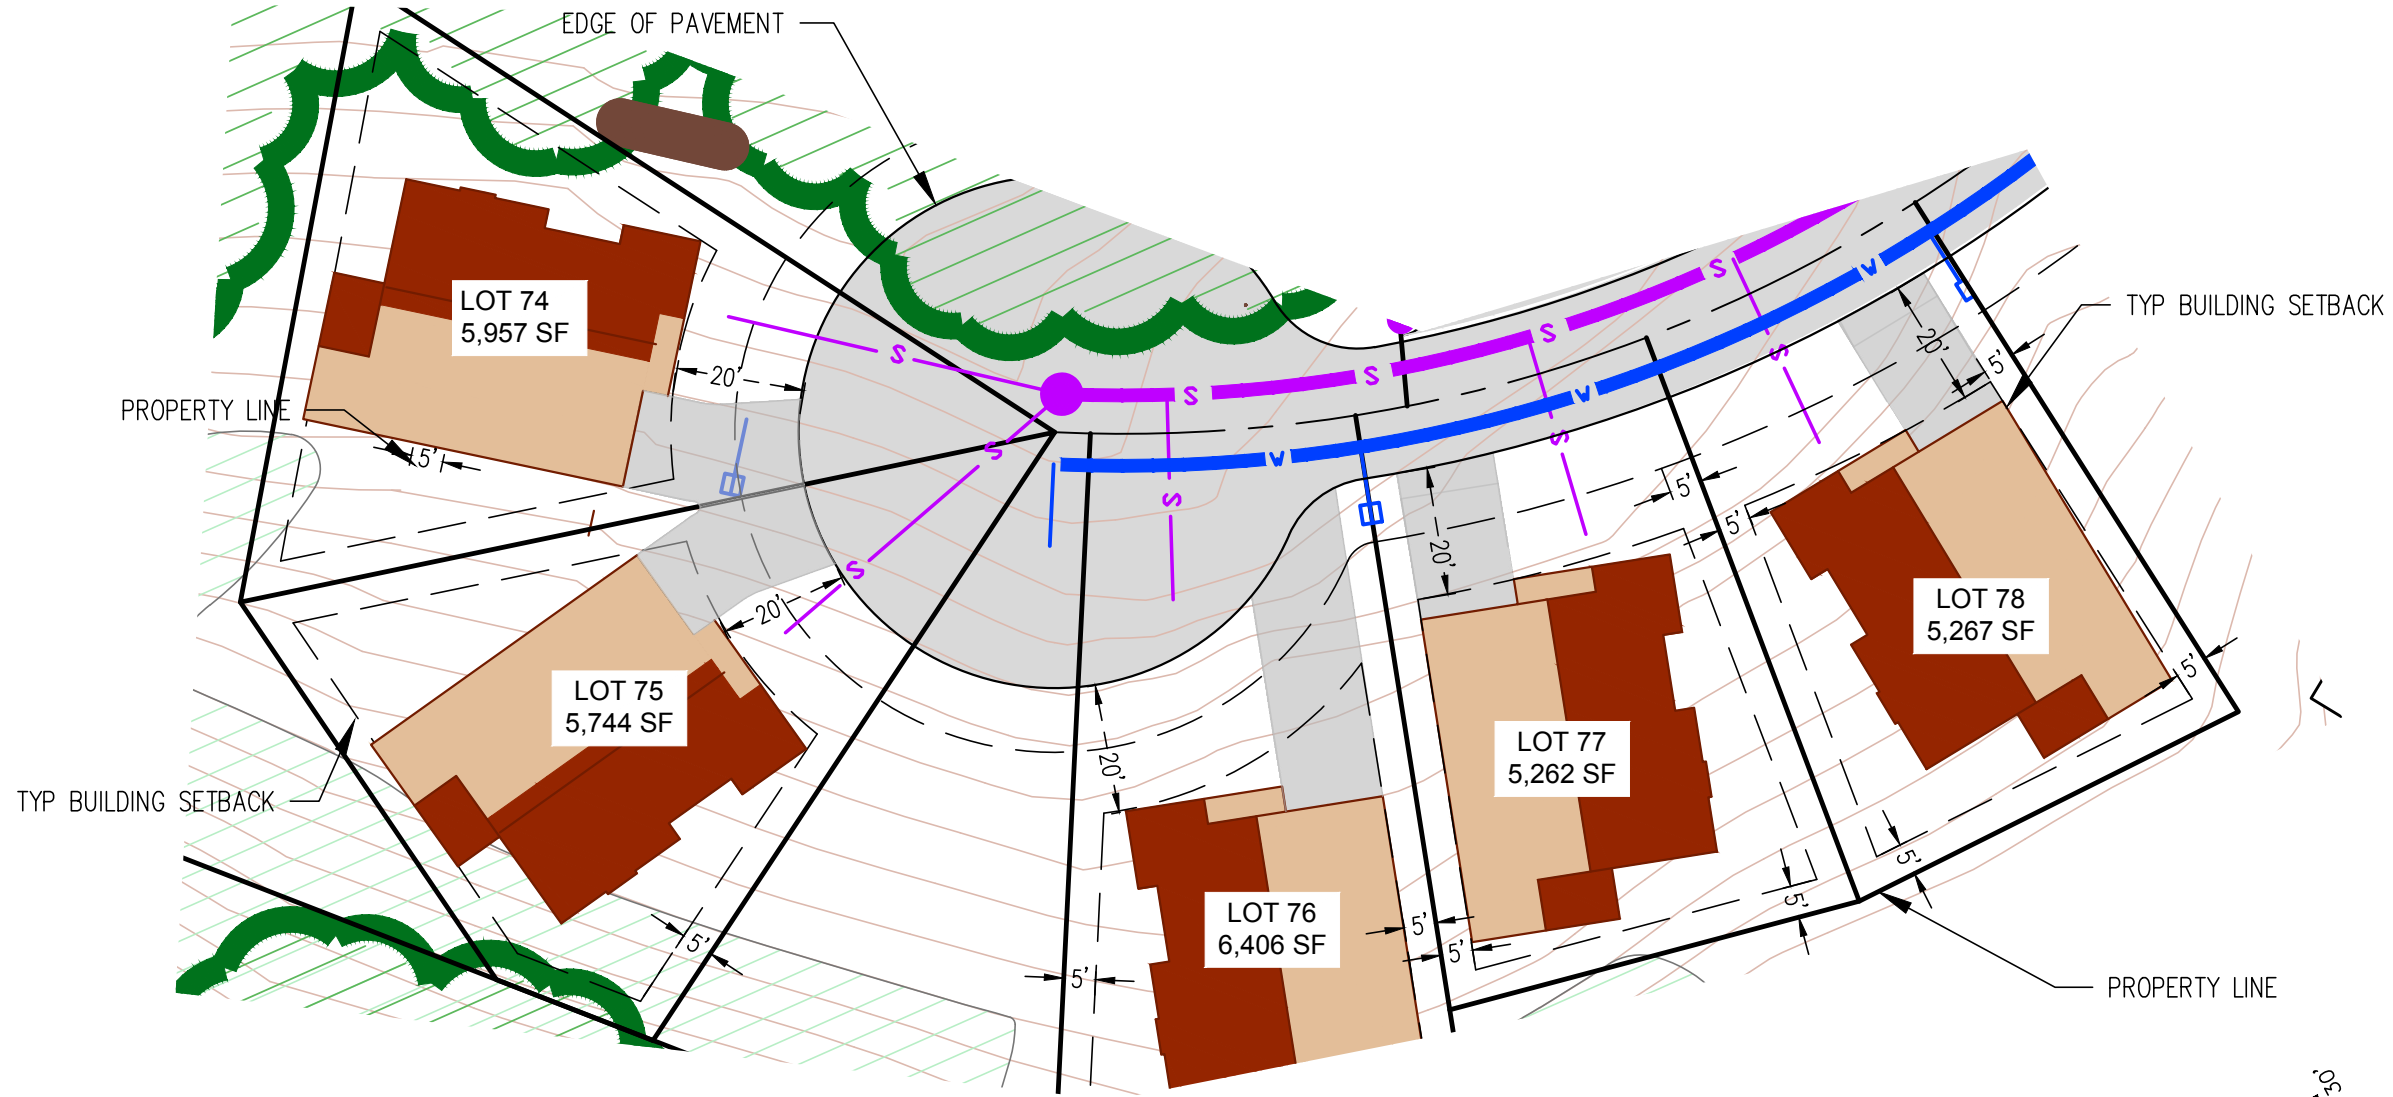

DESIGNED: SK	DATE
DRAWN: KST	NO. REVISIONS
PROJ. NO: 201628	
DWG. SEE PLOT STAMP	
DATE: SEE PLOT STAMP	

PLOT PLANS
RINCON DEL RIO SENIOR LIVING
CALIFORNIA


SCO
PLANNING
& SURVEYING

GRASS VALLEY
530-272-5641
FAX: 530-272-5680


TRUCKEE
530-582-4643

PLOT PLANS FOR BUNGALOW LOTS 1&2

JANUARY 2020
1" = 30'

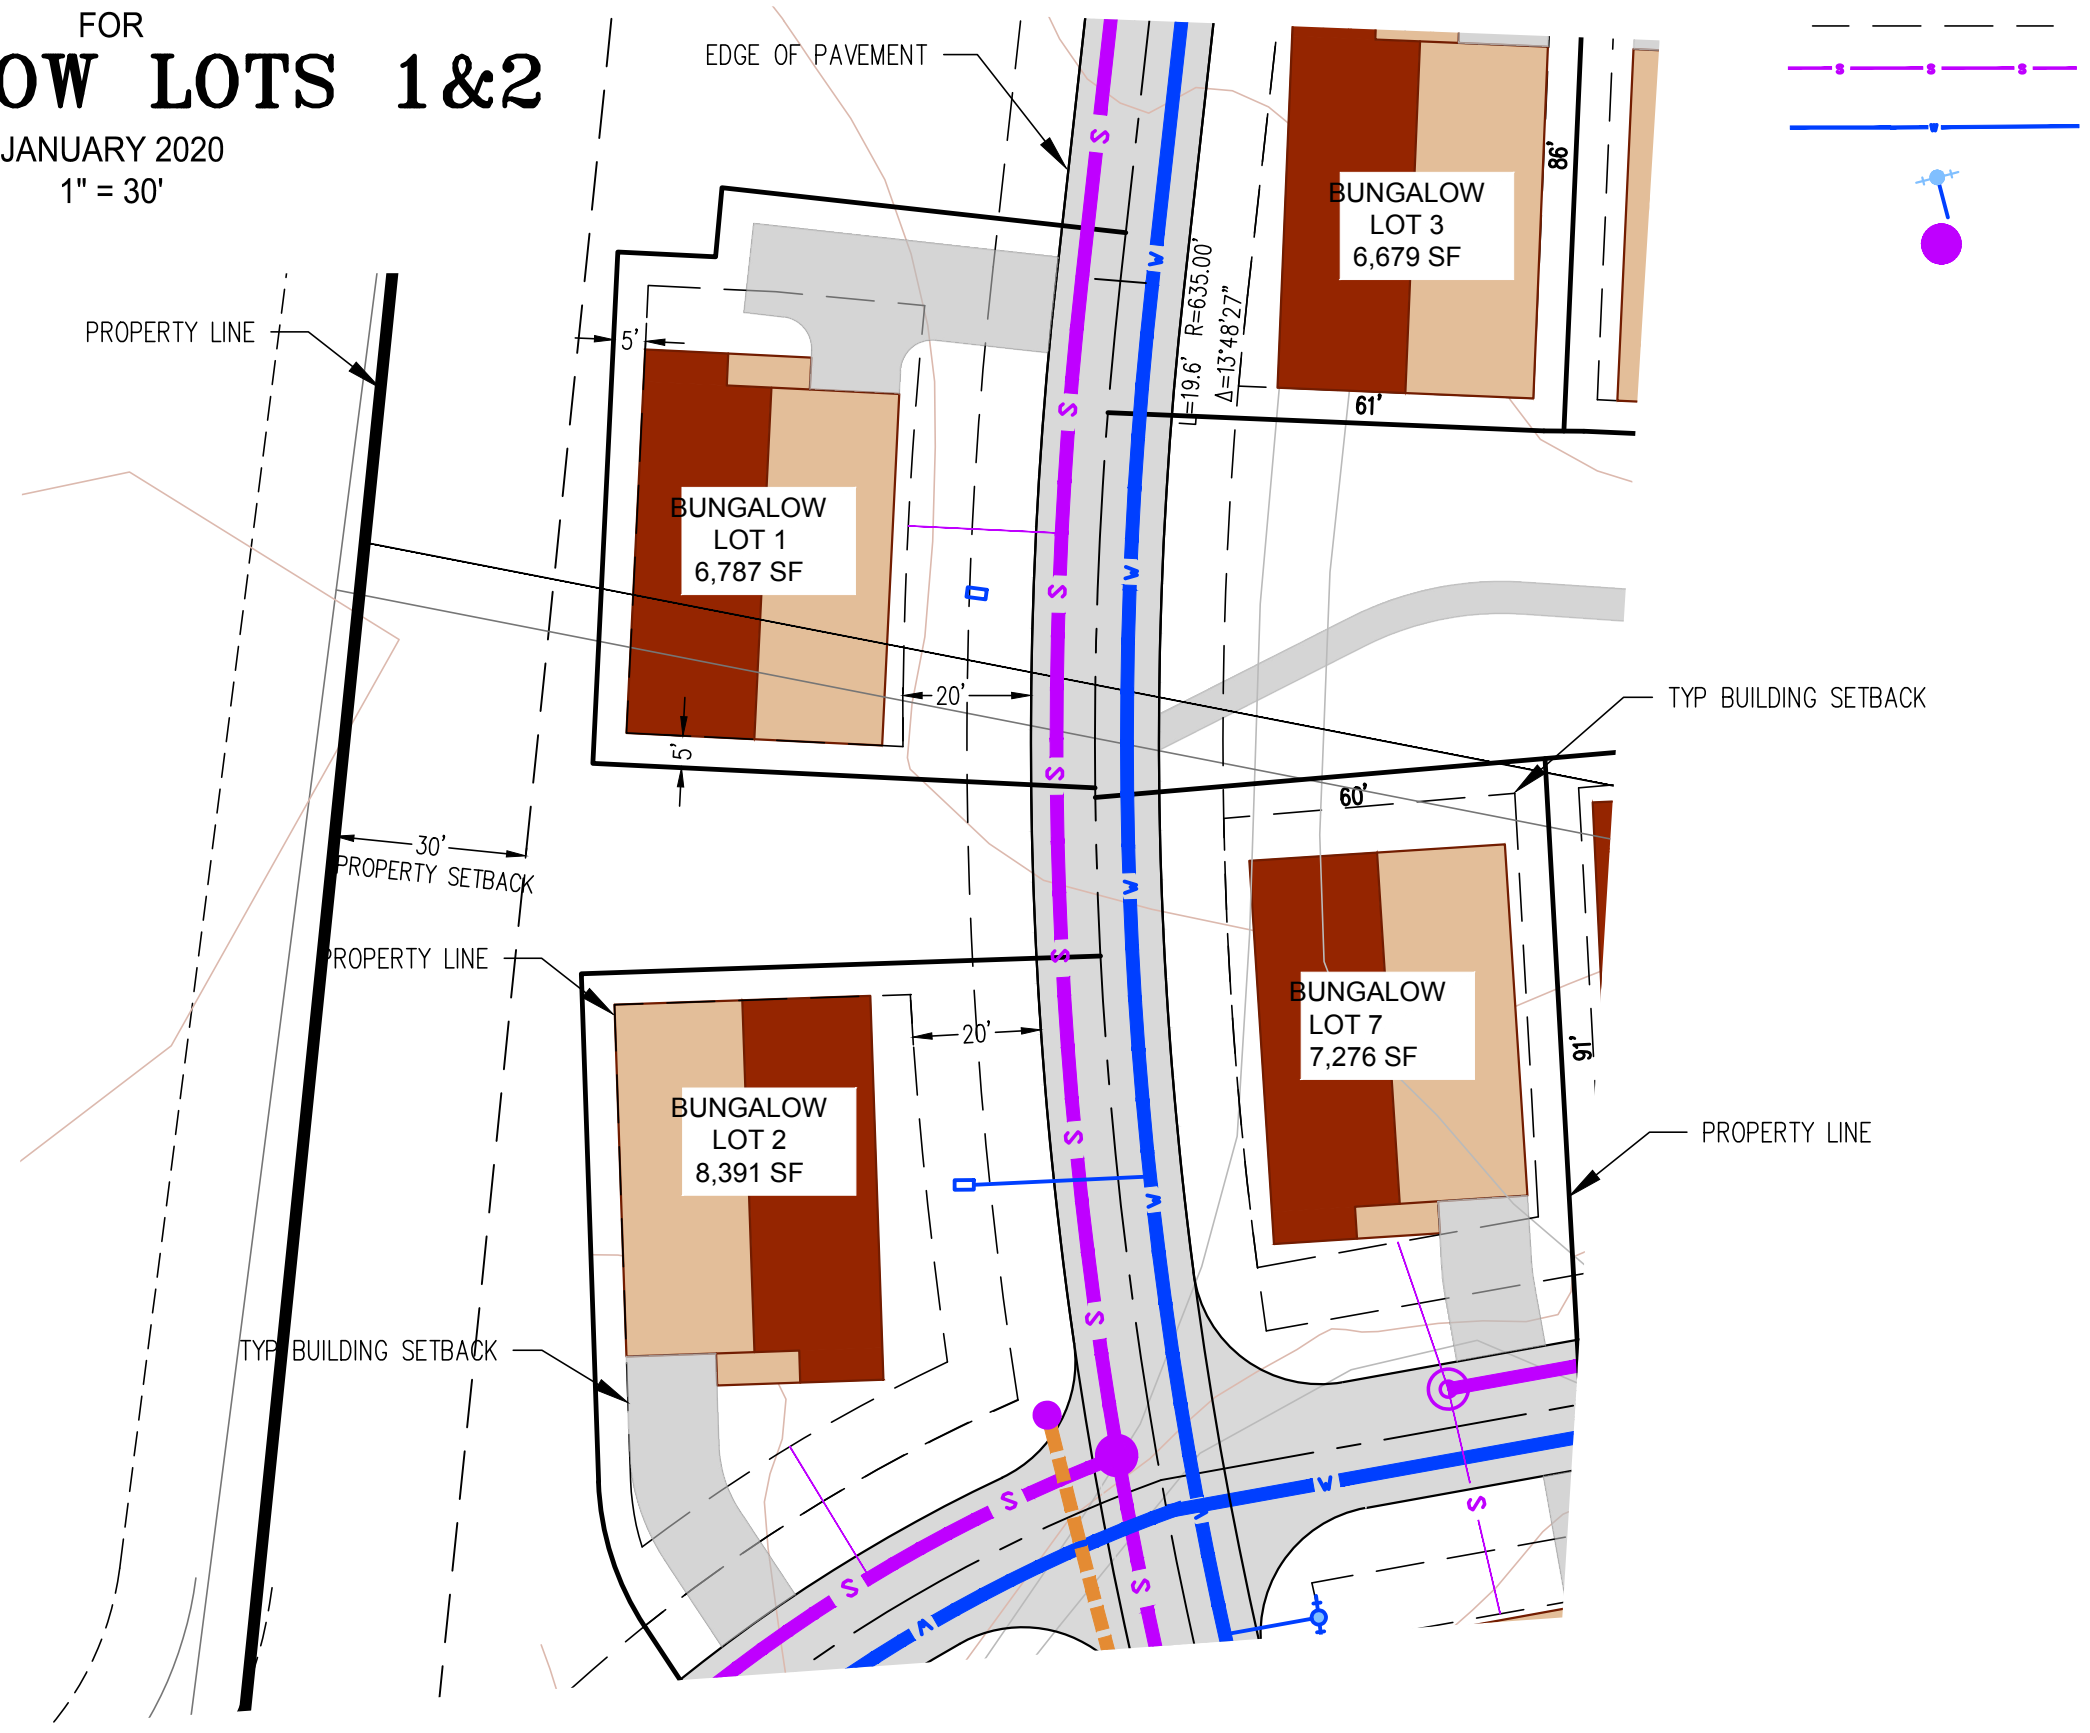


- LEGEND**
- BUILDING ENVELOPE
 - SEWER LINE
 - WATERLINE
 - FIRE HYDRANT
 - SEWER MANHOLE

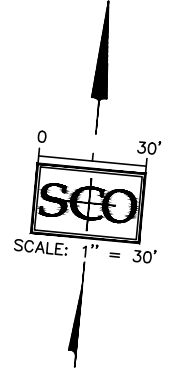


NO. REVISIONS	DATE	DESIGNED: SK	DRAWN: KST	PROJ. NO: 201628	DWG. SEE PLOT STAMP	DATE: SEE PLOT STAMP
PLOT PLANS RINCON DEL RIO SENIOR LIVING CALIFORNIA						
GRASS VALLEY 530-272-5641 TRUCKEE 530-272-5680 530-582-4643						
10 OF 12						

PLOT PLANS FOR BUNGALOW LOTS 3-14

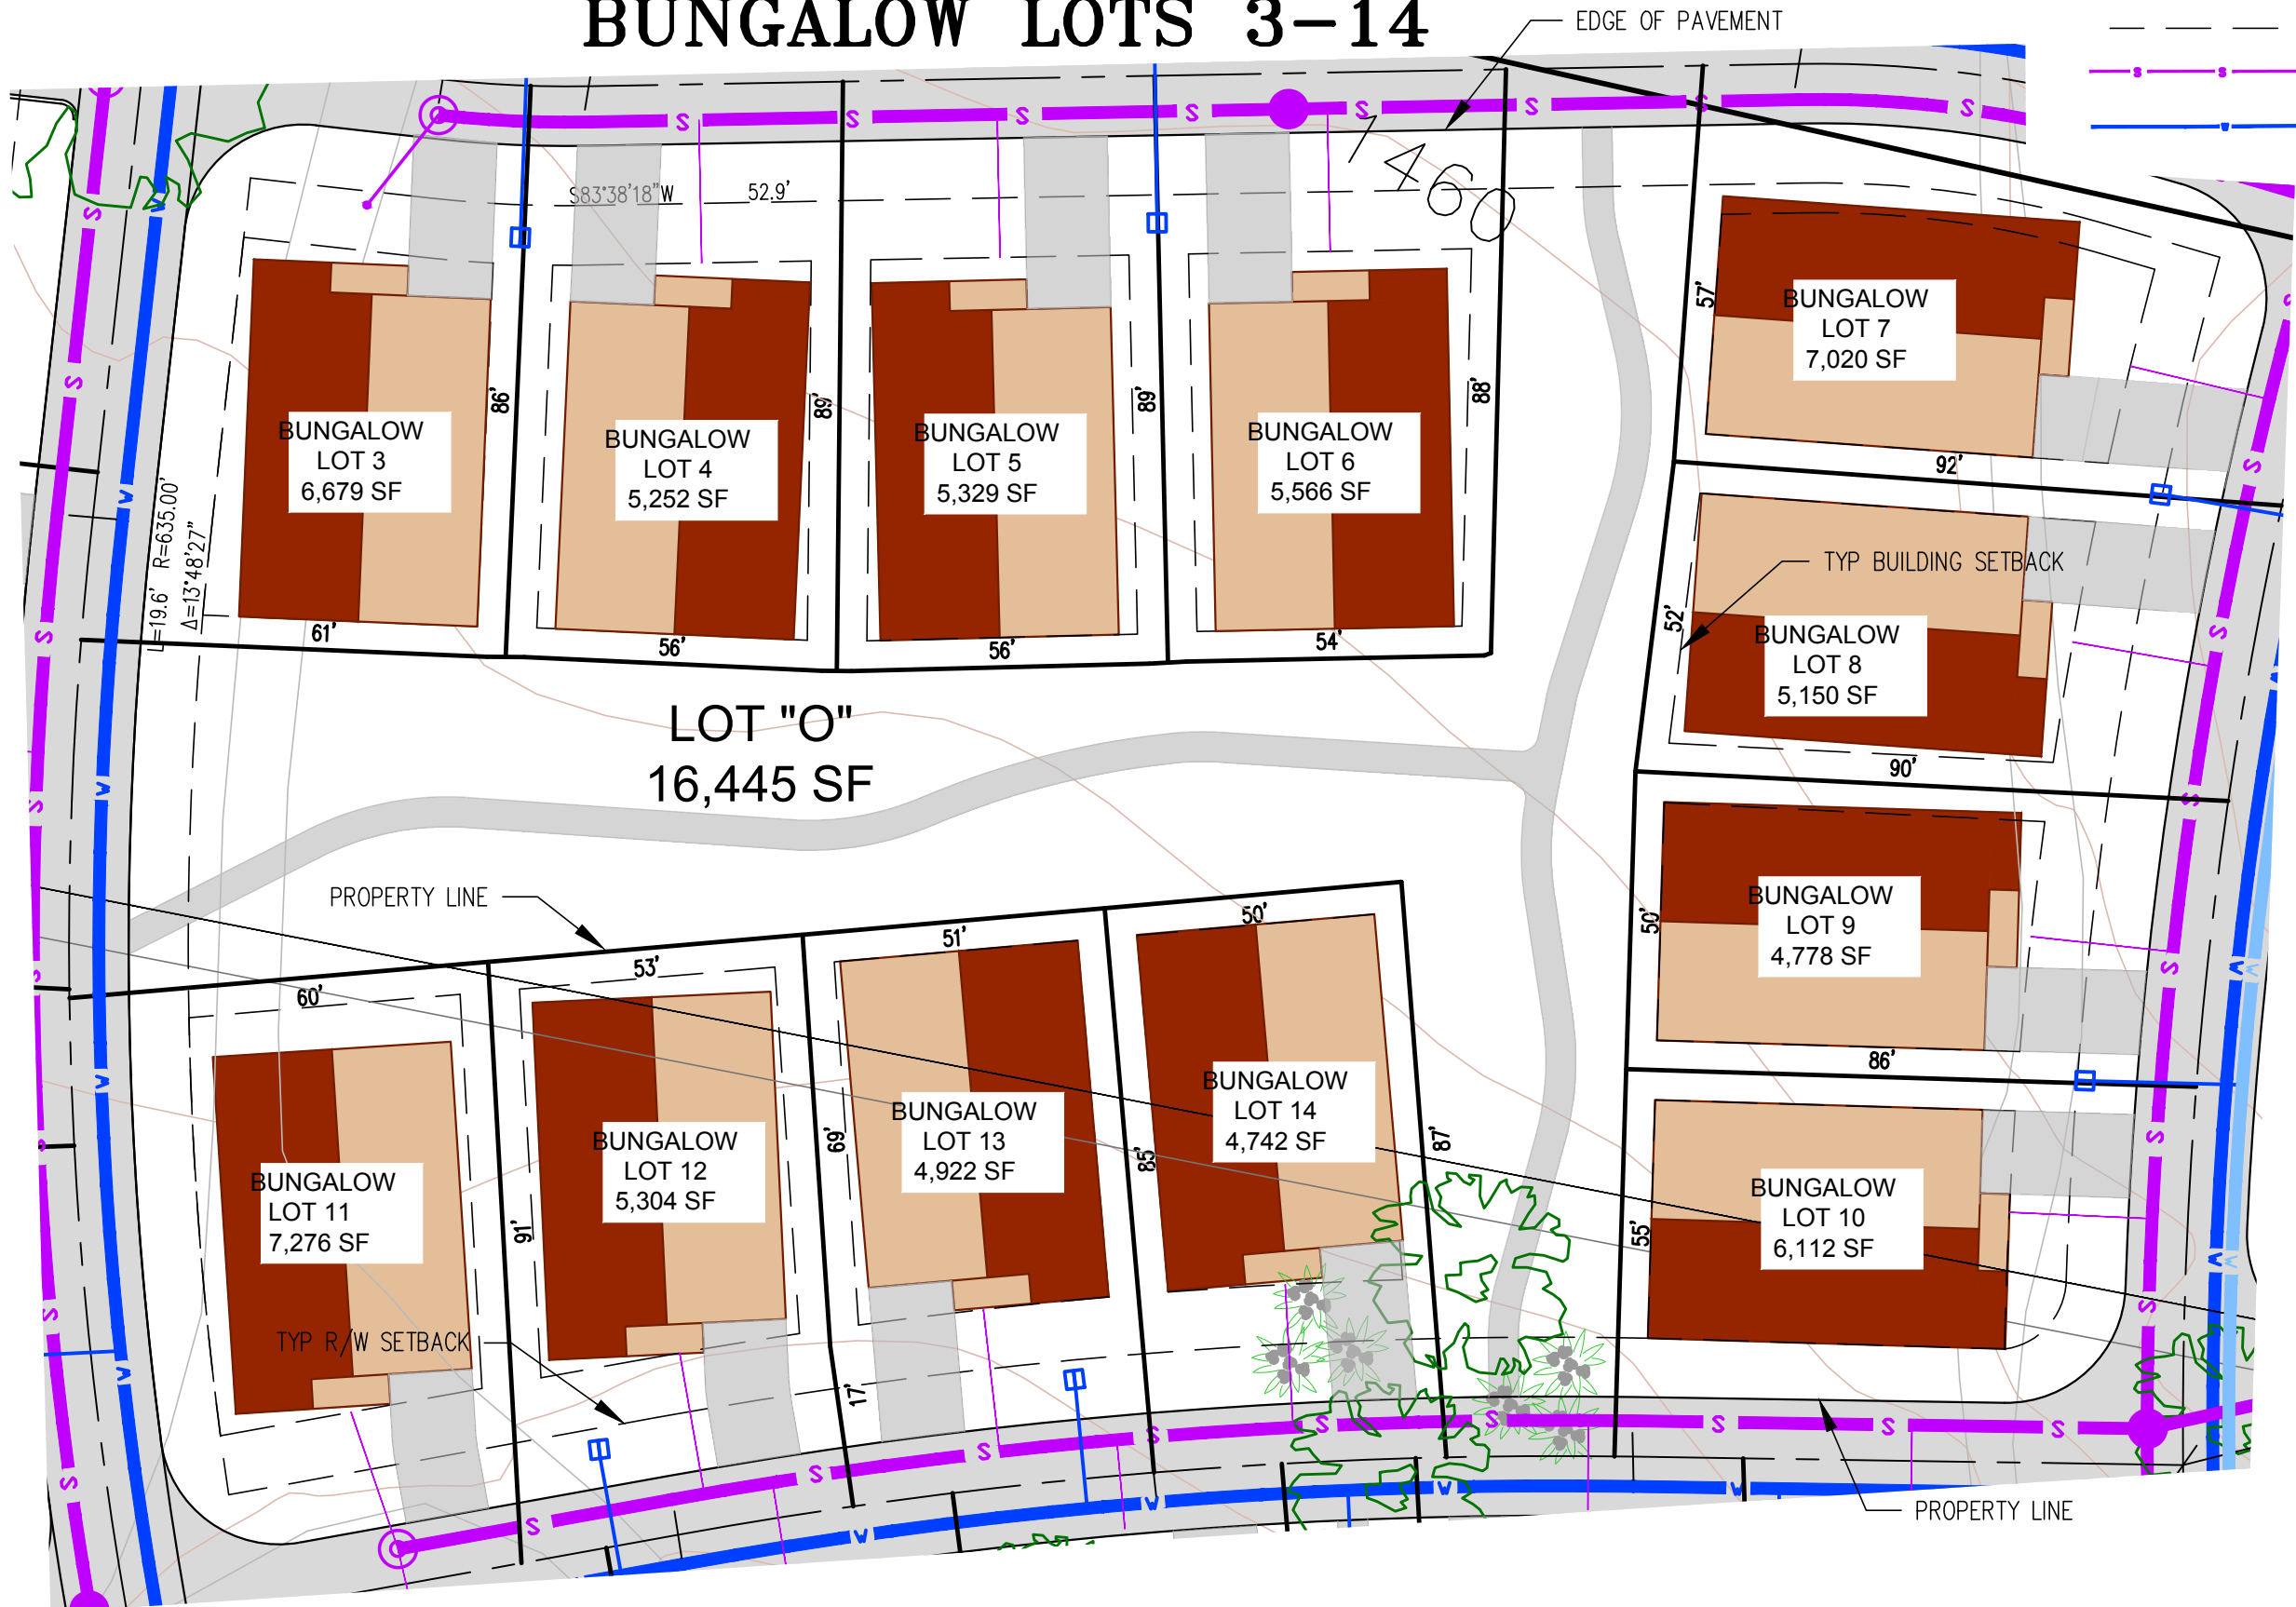

LEGEND

- BUILDING ENVELOPE
- SEWER LINE
- WATERLINE

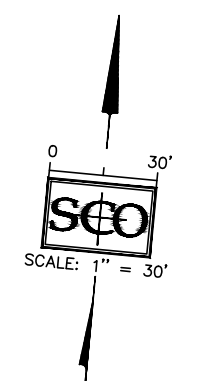

NO.	REVISIONS	DATE	DESIGNED: SK	DRAWN: KST	PROJ. NO: 201828	DWG. SEE PLOT STAMP	DATE: SEE PLOT STAMP

PLOT PLANS
RINCON DEL RIO SENIOR LIVING
CALIFORNIA



GRASS VALLEY
530-272-8841
FAX: 530-272-0880
TRUCKEE
530-582-4043



PLOT PLANS FOR BUNGALOW LOTS 15-24

LEGEND

- BUILDING ENVELOPE
- SEWER LINE
- WATERLINE

EDGE OF PAVEMENT

TYP BUILDING SETBACK

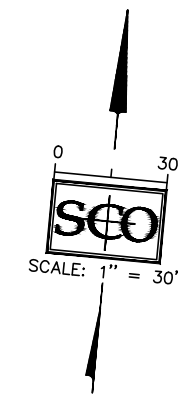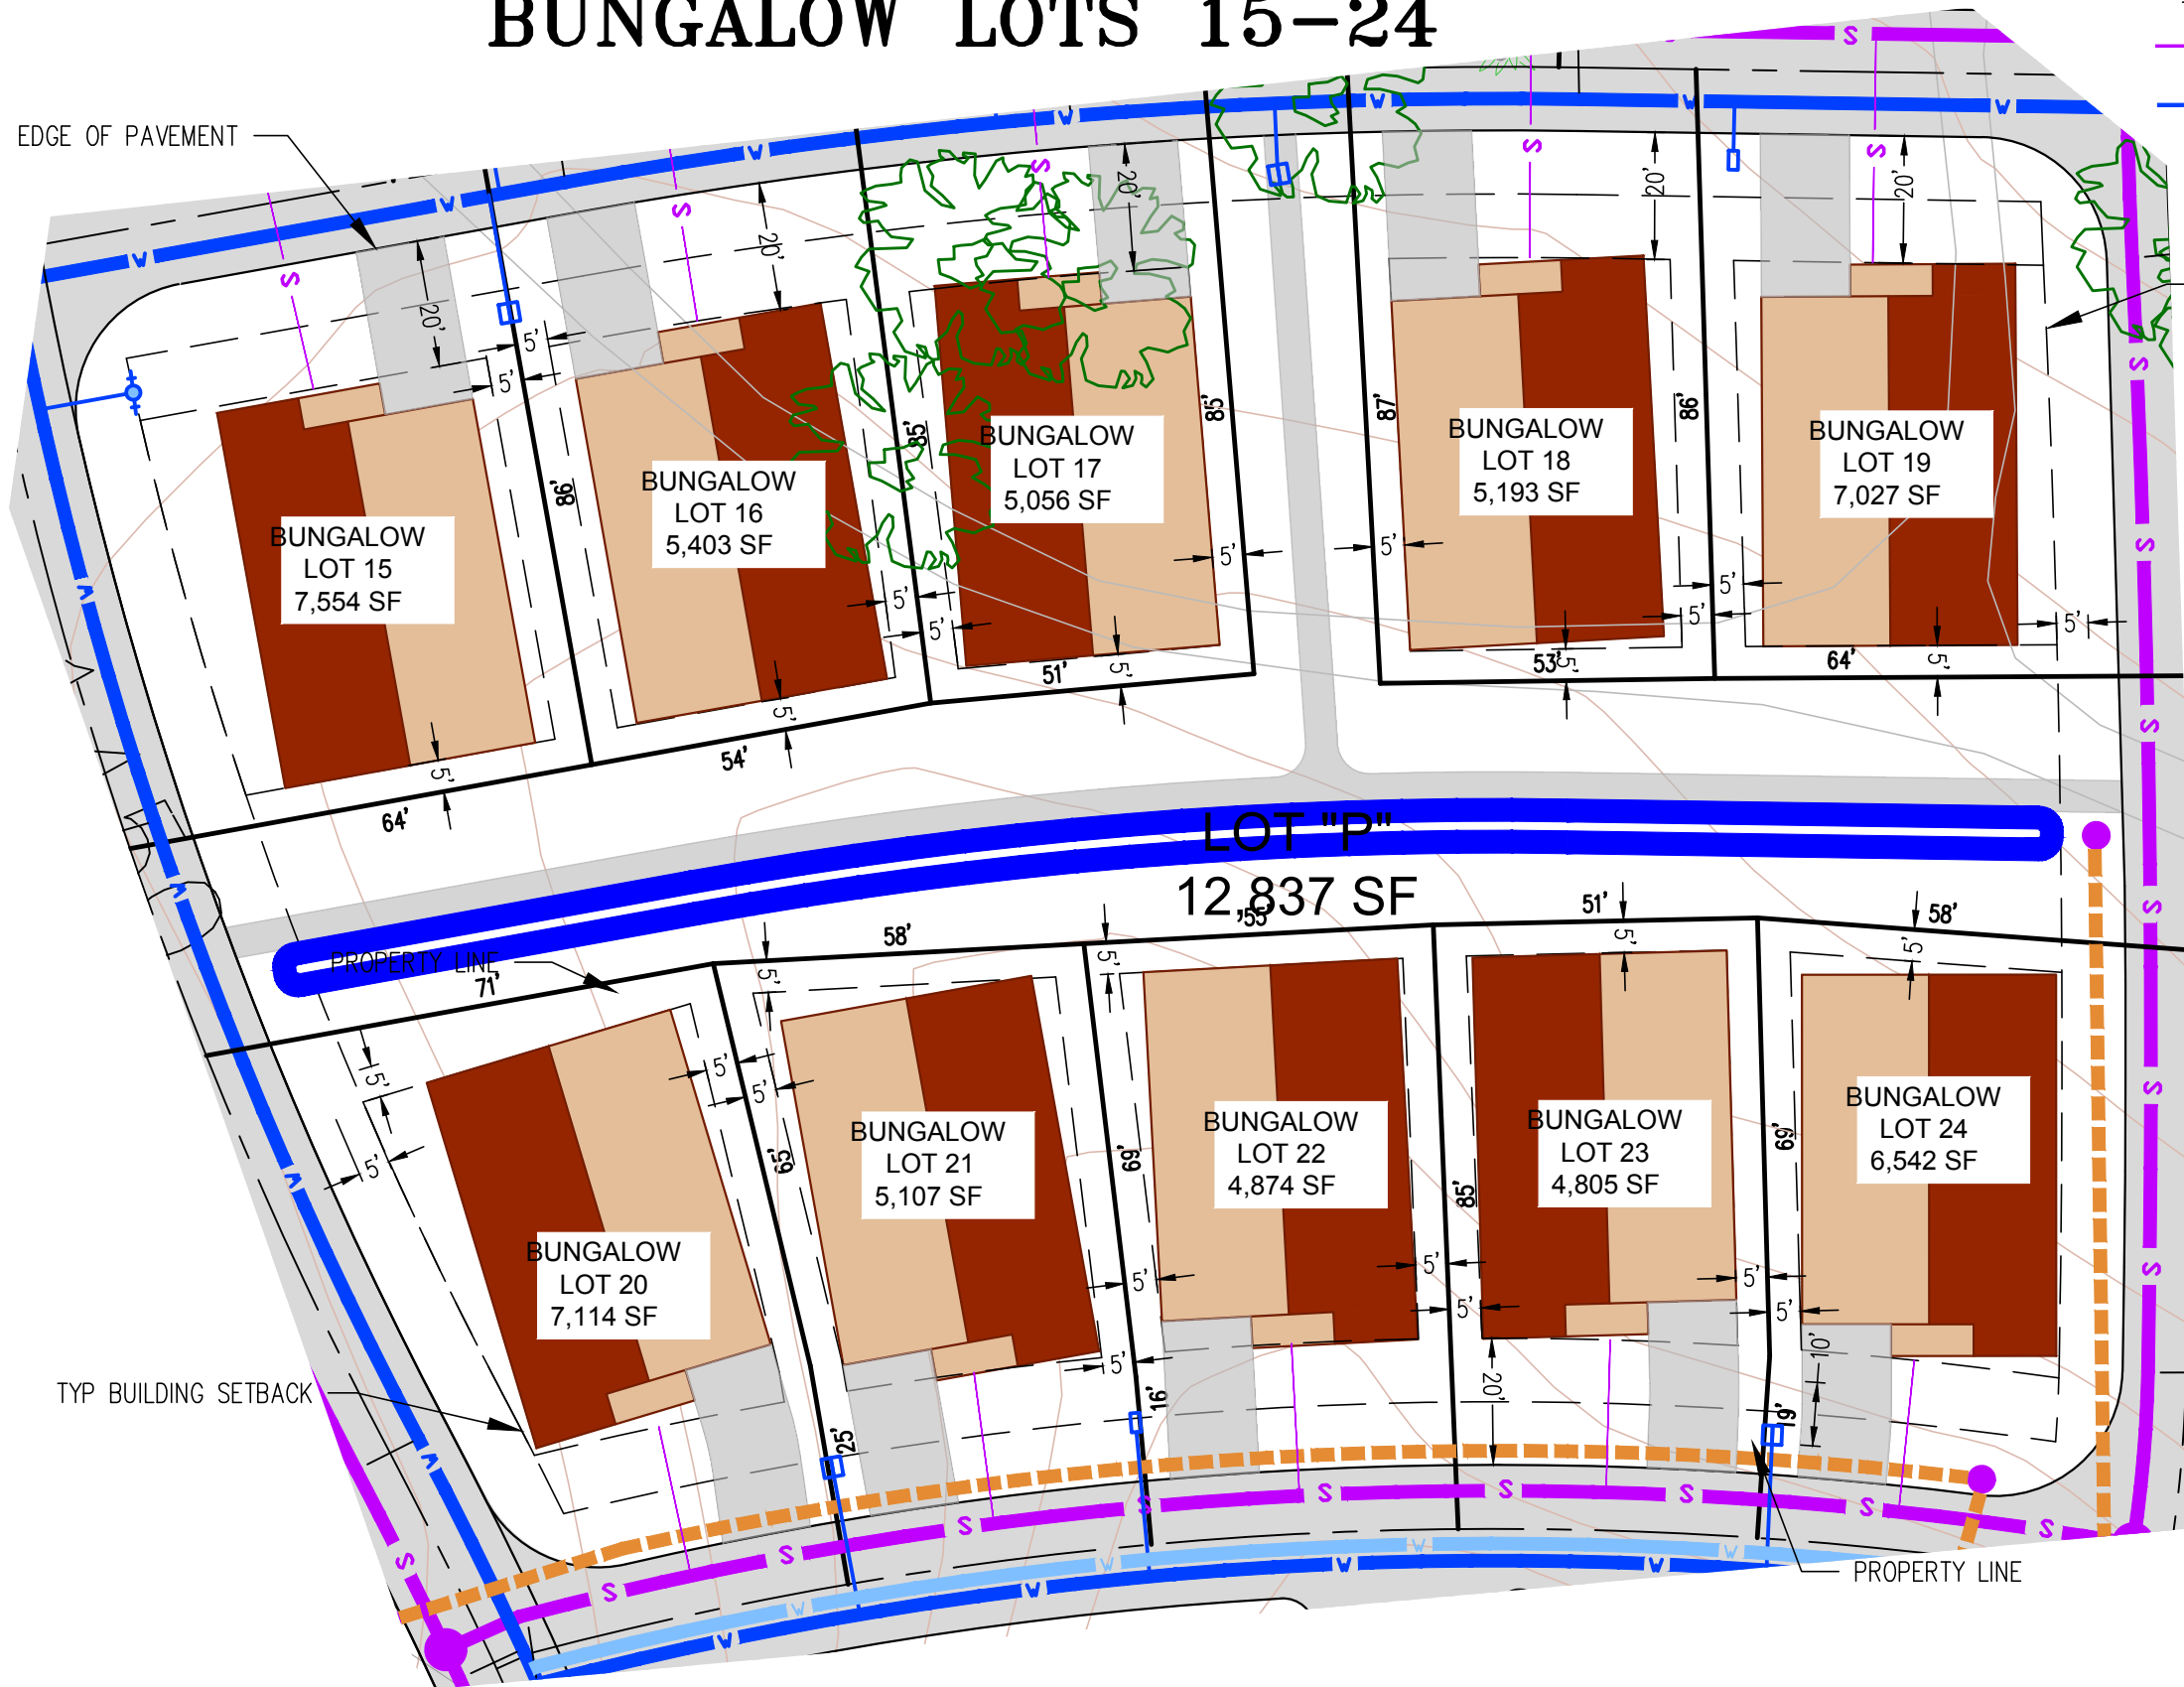

NO. REVISIONS	DATE	DESIGNED: SK	DRAWN: KST	PROJ. NO: 201828	DWG. SEE PLOT STAMP	DATE: SEE PLOT STAMP
<h3 style="margin: 0;">PLOT PLANS</h3> <p style="margin: 0;">RINCON DEL RIO SENIOR LIVING</p> <p style="margin: 0; text-align: right;">CALIFORNIA</p>						
<p style="font-size: small; margin: 0;">GRASS VALLEY 530-272-8841 FAX: 530-272-0800</p> <p style="font-size: small; margin: 0; text-align: right;">TRUCKEE 530-582-4043</p>						
12 of 12						