


NEVADA COUNTY DEPARTMENT OF PUBLIC WORKS

COYOTE STREET TRUCK RESTRICTION SIGNS

HIGHWAY 49 / COYOTE STREET / NORTH BLOOMFIELD ROAD

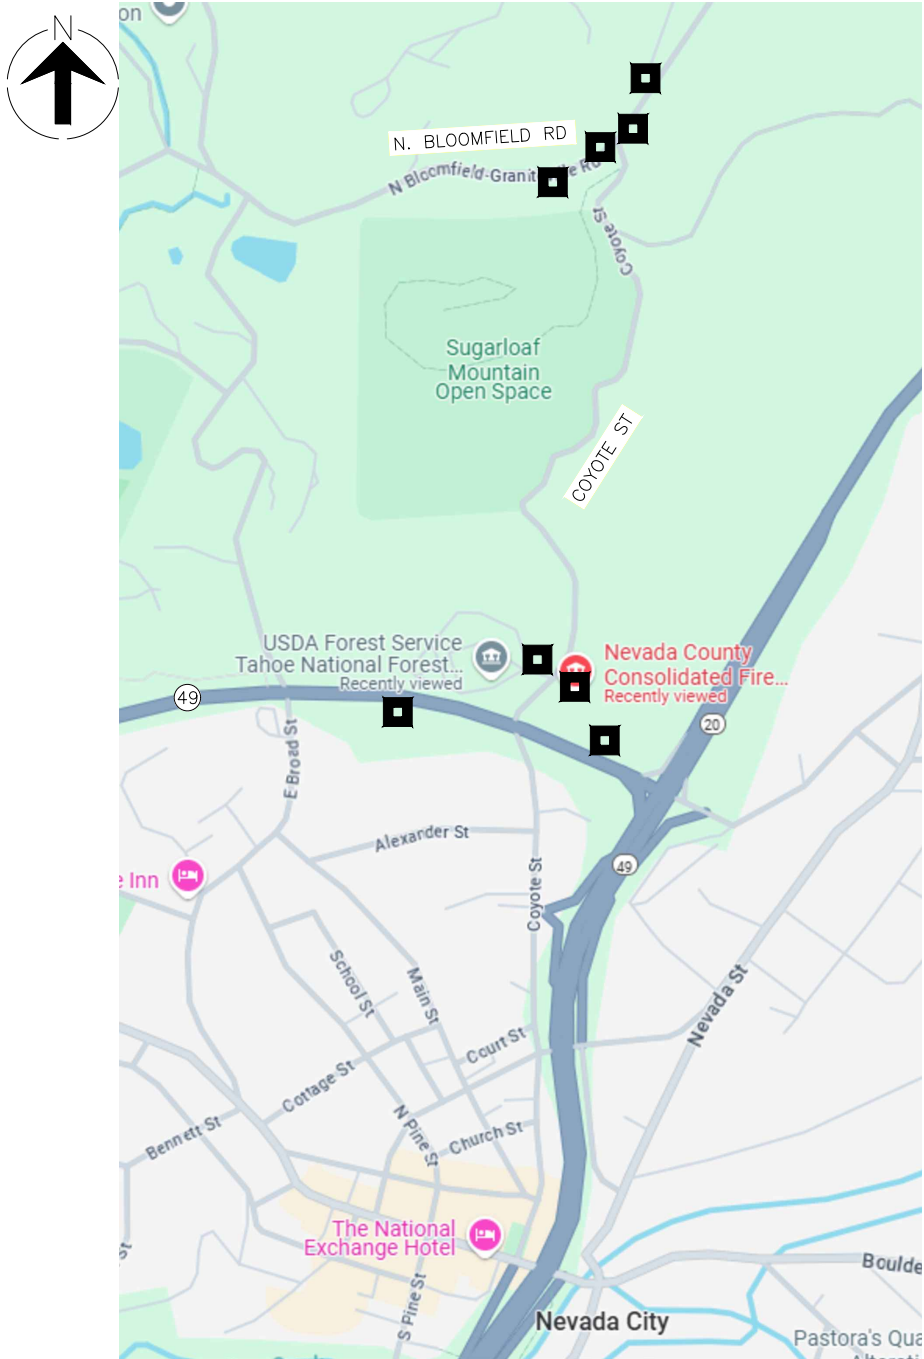


0 500 ft SITE MAP

■ PROPOSED SIGN

PROJECT CONTACTS

AGENCY	CONTACT	PHONE	EMAIL
NEVADA COUNTY (PUBLIC WORKS DEPT.)	RICHARD POOLE	530-913-1028	richard.poole@nevadacountyca.gov
CITY OF NEVADA CITY	BRYAN McALISTER CITY ENGINEER	530-265-2496 EXT 126	bryan.mcalister@nevadacityca.gov
NEVADA COUNTY CONSOLIDATED FIRE DISTRICT	JASON ROBITAILLE FIRE CHIEF	530-265-4431	jasonrobitaille@nccfire.com
CALTRANS CALTANS ENCROACHMENT PERMIT NO.	XX XXXXXXXXXX	XX	XX

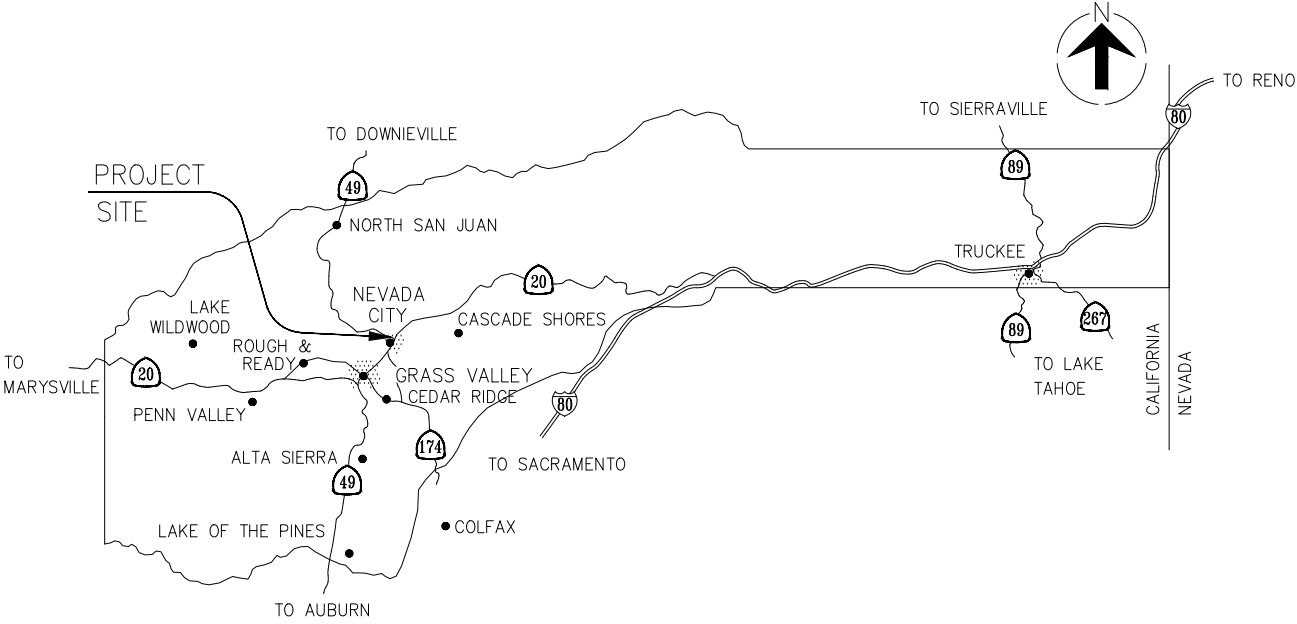

VICINITY MAP (NEVADA COUNTY)
NTS

SHEET INDEX

SHEET	TITLE
1	TITLE SHEET
2	SIGN LAYOUT AT HWY 49 / COYOTE ST
3	SIGN LAYOUT AT NORTH BLOOMFIELD RD / COYOTE ST

Revisions				
Date	By	Description	No.	



Coyote Street Truck Restriction Signs

TITLE SHEET

Nevada County – Department of Public Works



Designed: RP

Drawn: RP

Checked: PP



Job No: X

Date: May 5, 2025

Scale Reference 1in

0 1in

Drawing 1

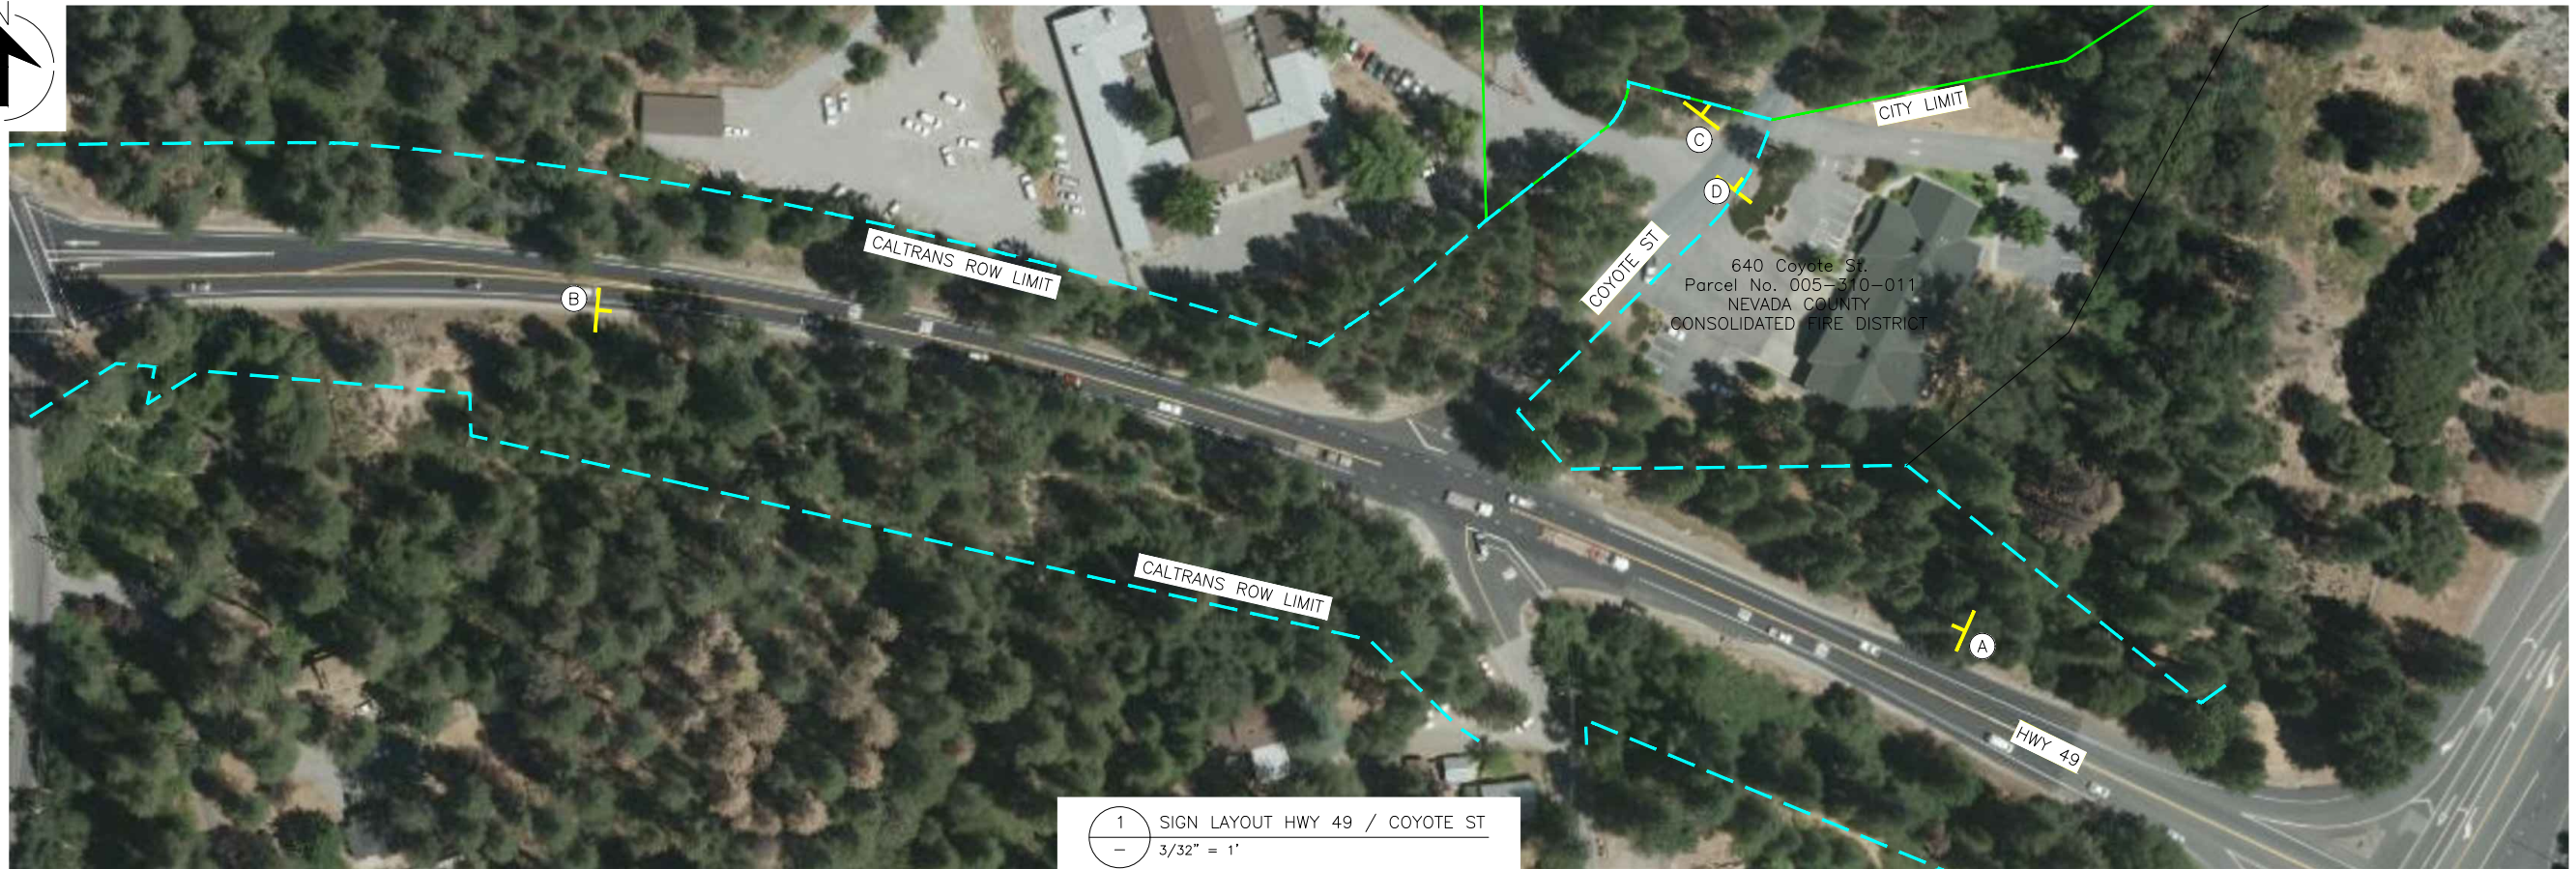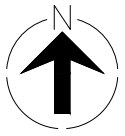


A SIGN A
— NTS



B SIGN C
— NTS



CD SIGNS C & D
— NTS

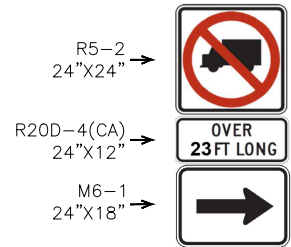

2 SIGN TYPES
— NTS



Revisions				
No.	Description	By	Date	



Coyote Street Truck Restriction Signs
SIGN LAYOUT AT HWY 49 / COYOTE ST
Nevada County – Department of Public Works



Designed:	RP
Drawn:	RP
Checked:	PP
Job No:	X
Date:	May 5, 2025
Scale Reference 0 1in	
Drawing 2	

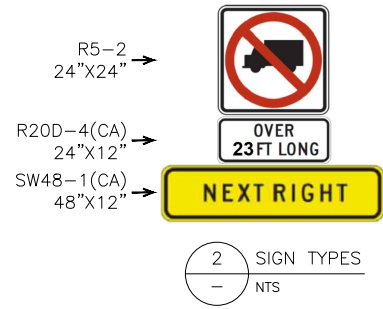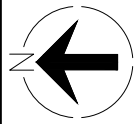


A SIGN A
— NTS



B SIGN B
— NTS



C SIGN C
— NTS

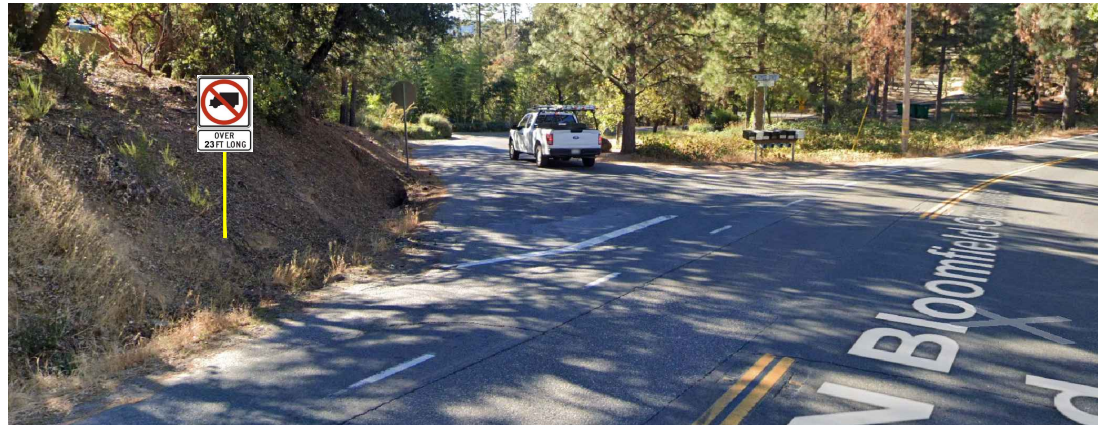


D SIGN D
— NTS

Revisions				
No.	Description	By	Date	



Coyote Street Truck Restriction Signs
**SIGN LAYOUT AT
NORTH BLOOMFIELD RD / COYOTE ST**
Nevada County – Department of Public Works

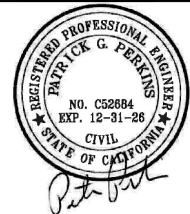

Designed:	RP
Drawn:	RP
Checked:	PP
Job No:	X
Date:	May 5, 2025
Scale Reference	
0 1in	
Drawing 3	