


FIGURE 2.0

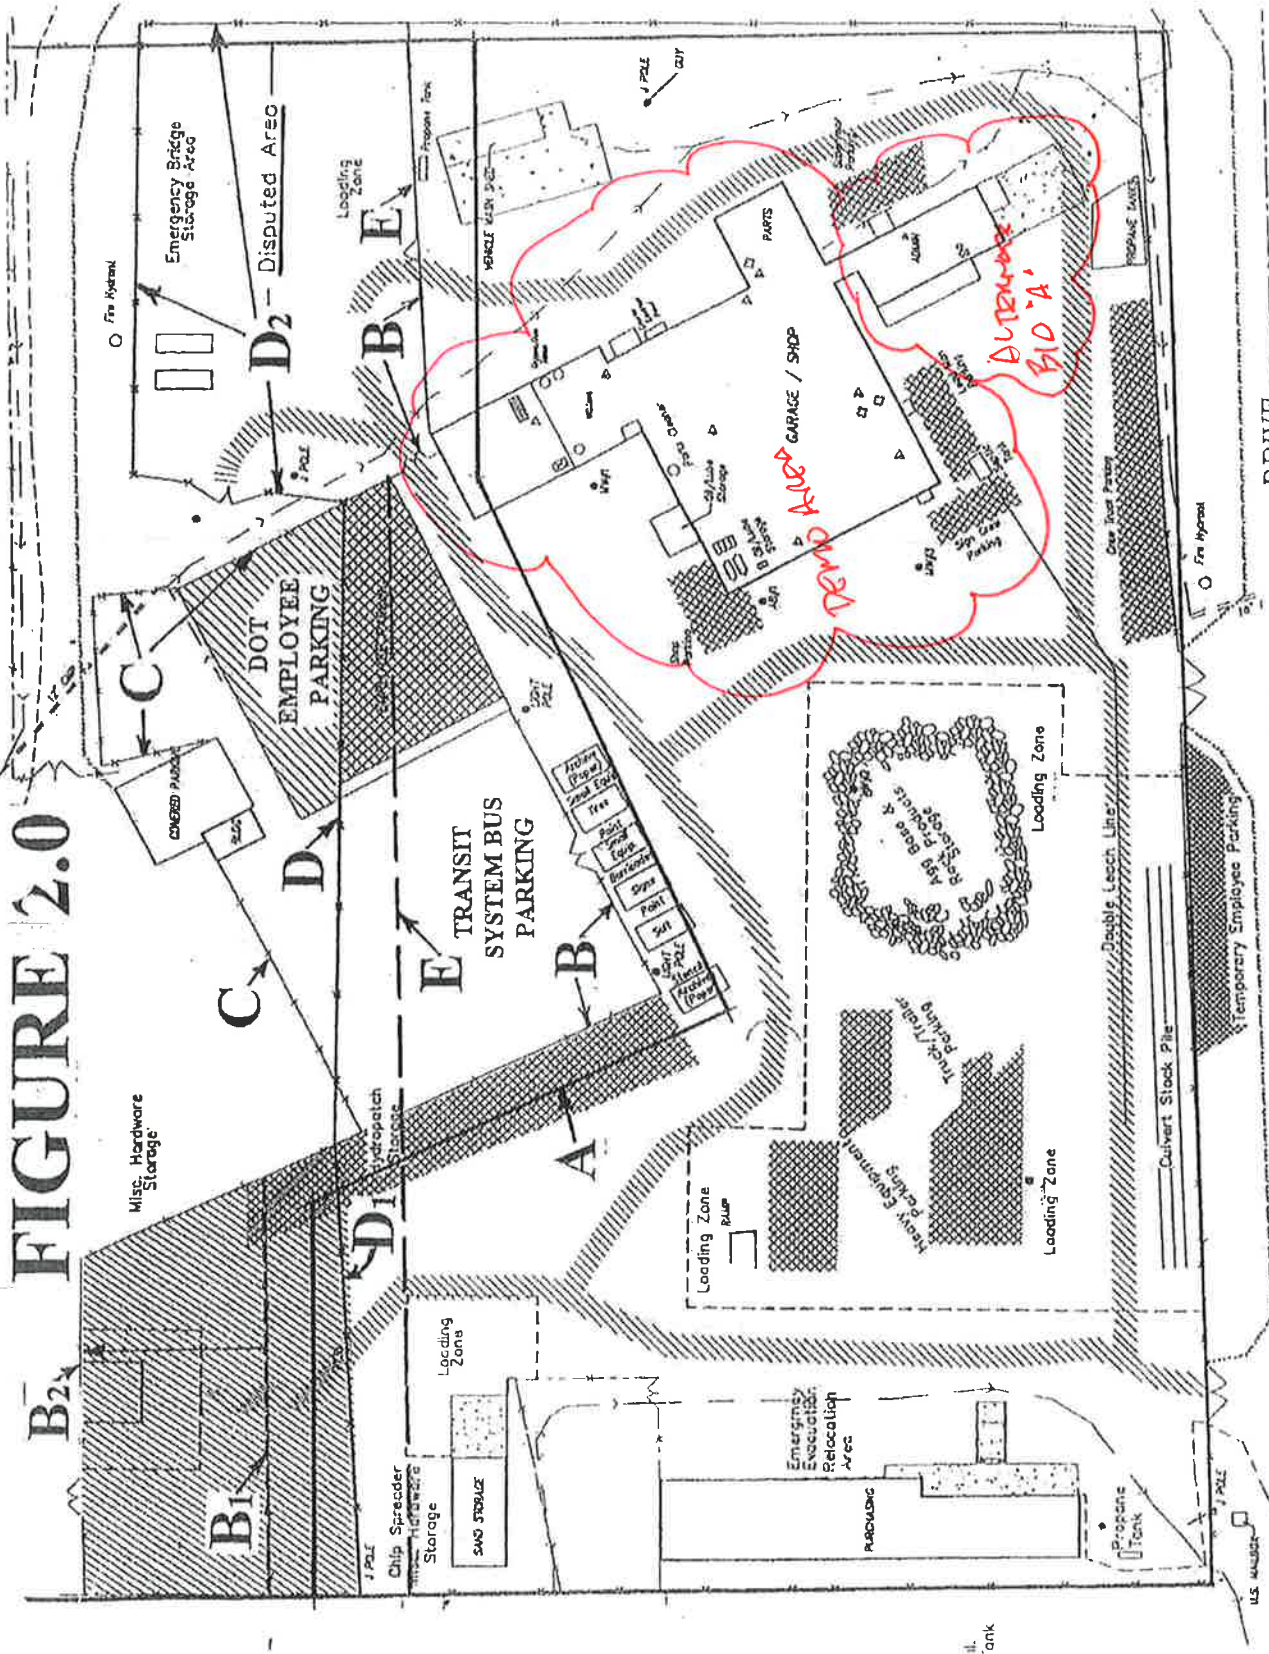

il. ank

SITE PLAN FOR OLD DOT
DEMOLITION
CS/NCAM, 8.13.2013

THIS END NOT LOCATED

NEVADA COUNTY YARD