


EXHIBIT A

NOTE: The State of California or its officers or agents shall not be responsible for the accuracy or completeness of digital images of this map.

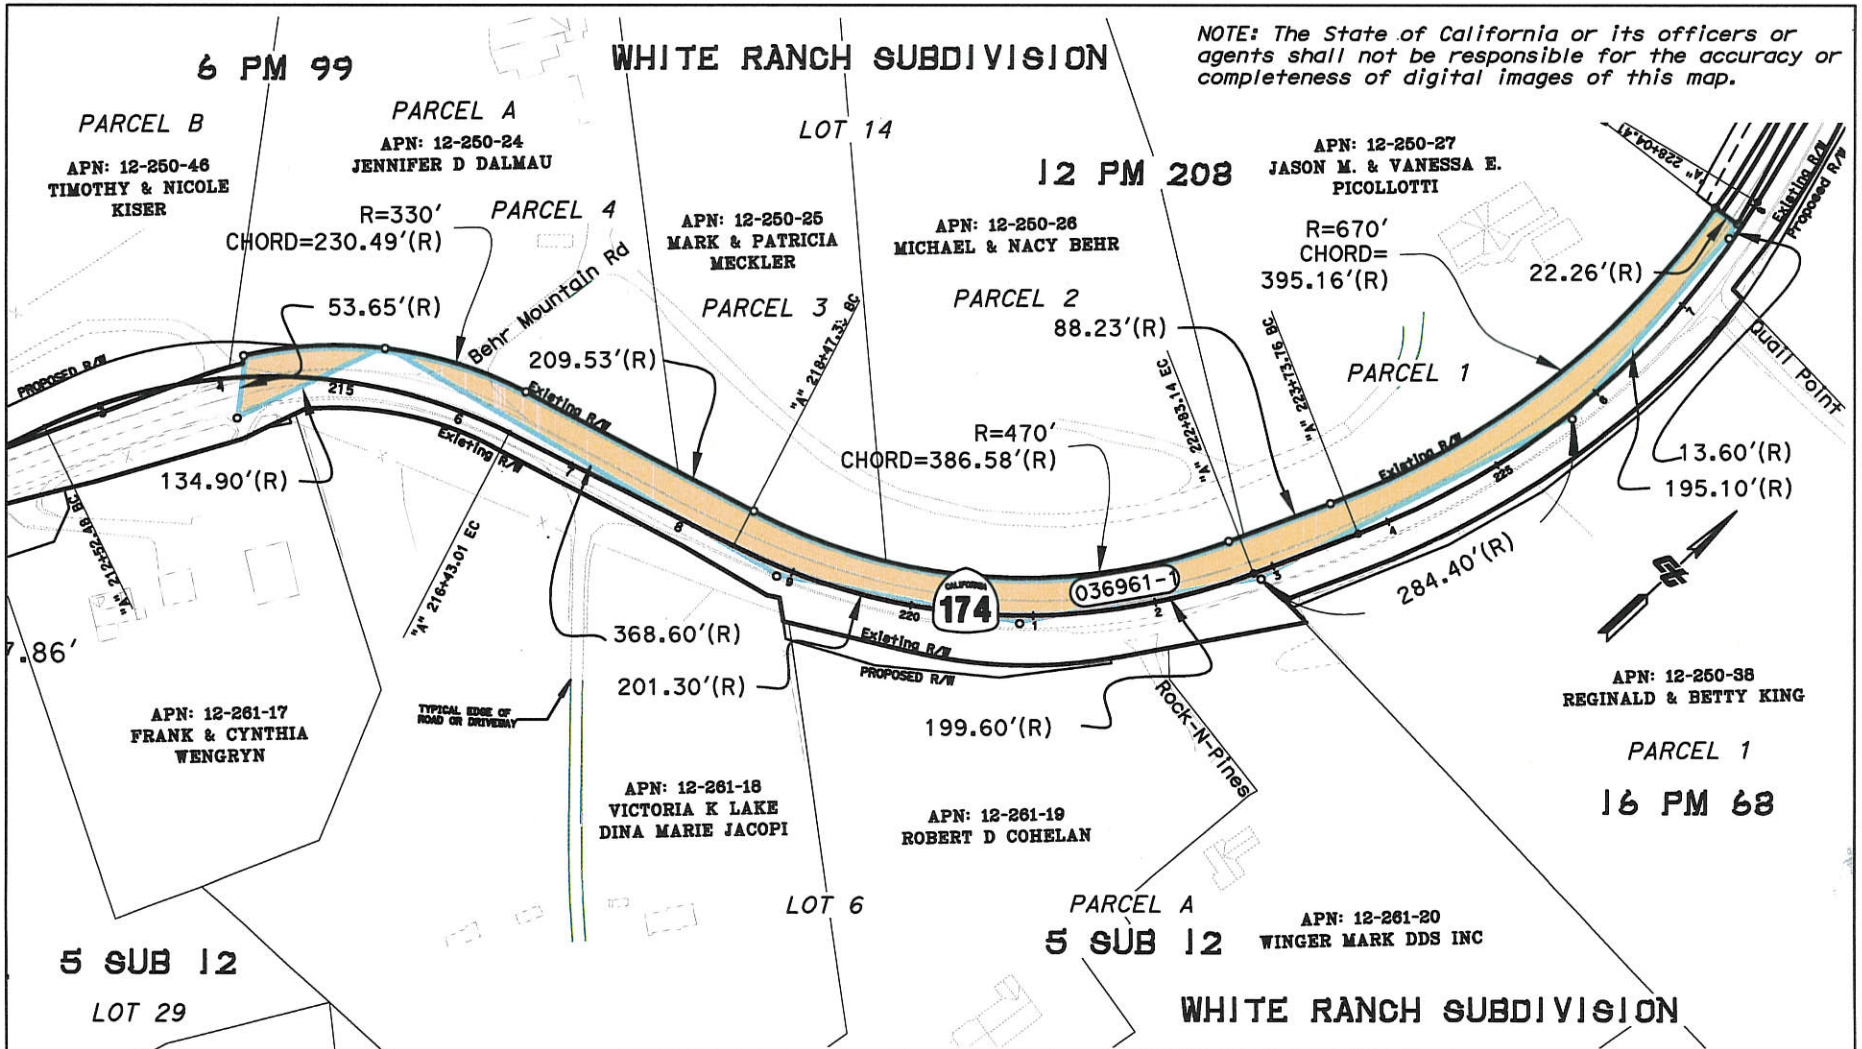

PORTION TO BE USED FOR HIGHWAY

COUNTY DEDICATION DEFERRED AUGUST 3, 1978 AREA "A" PARCEL 78-24, BY DOCUMENT BOOK MAP 5 O.R. PAGE 500.

NOTES

Coordinates and bearings are on CCS 83 (epoch 2004.69) Zone 0402. Distances and stationing are grid distances. Divide by 0.99979 to obtain ground distances. All distances are in feet unless otherwise noted.

LEGEND

BUILDING

FENCE

CT PARCEL NUMBER

(R) RECORD MEASUREMENT

STATE OF CALIFORNIA
CALIFORNIA STATE TRANSPORTATION AGENCY
DEPARTMENT OF TRANSPORTATION
RIGHT OF WAY
EXHIBIT
CT PARCEL 036961-1

SCALE: 1" = 150'

FEET 0 150' 300' 600

DRAFTED BY	DATE	DISTRICT	COUNTY	ROUTE	SHEET PM	SHEET NO.	TOTAL SHEETS
KWS	7/20/18	03	NEVADA	174	4.0	4	8