


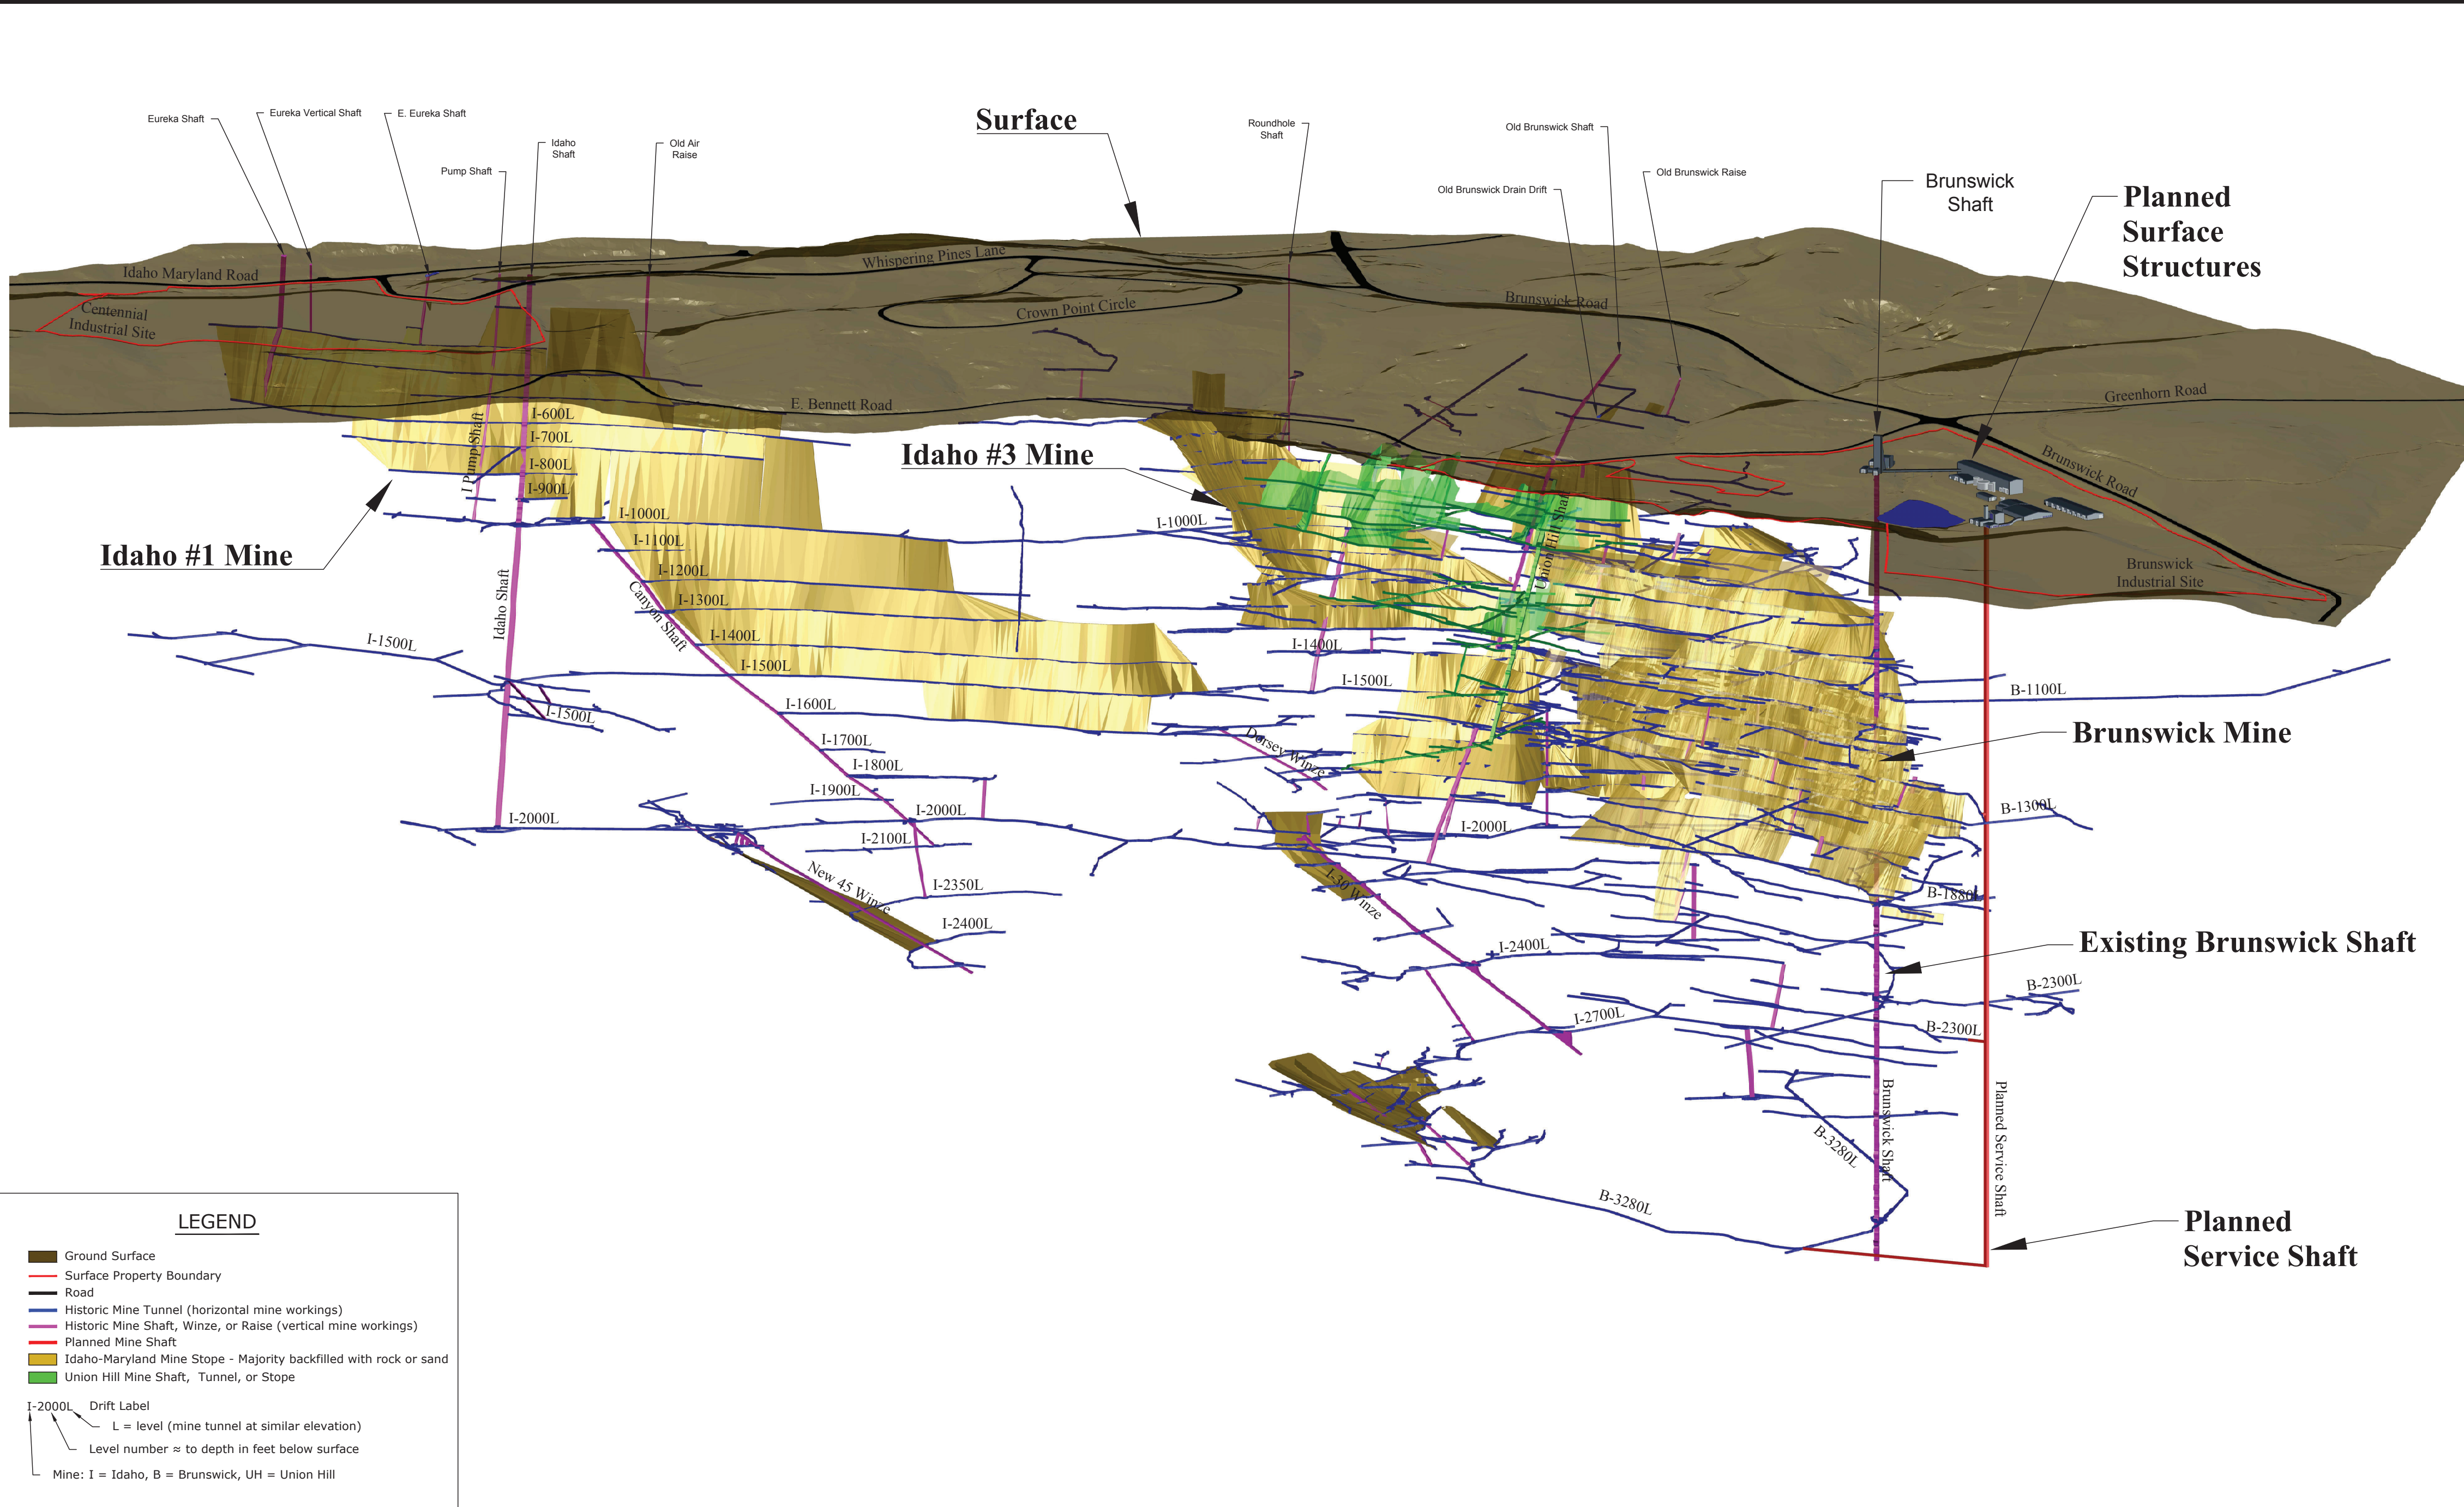

Idaho-Maryland Mine Project
Rise Grass Valley Inc.
PO Box 271
Grass Valley, California, USA 95945

A203 *Project Overview*
Existing Historic Underground Mine Workings
Isometric View
Not to scale - Looking North-east
Drawnby : Rise Grass Valley - Feb 1 / 20