



ENGINEERING • SURVEYING  
PLANNING

NEVADA  
CITY  
ENGINEERING, INC.



505-B COYOTE STREET NEVADA CITY  
(530) 265-6911



SHEET INDEX

1 TITLE SHEET & OVERVIEW

| REVISION: | DATE: | DESCRIPTION: |
|-----------|-------|--------------|
|           |       |              |
|           |       |              |
PROPOSED NID WATER LINE

**RISE GRASS VALLEY INC.**


SEC. 26, T.16N., R.8E., M.D.M.

NEVADA COUNTY , CALIFORNIA

PIPELINE  
OVERVIEW

A-1




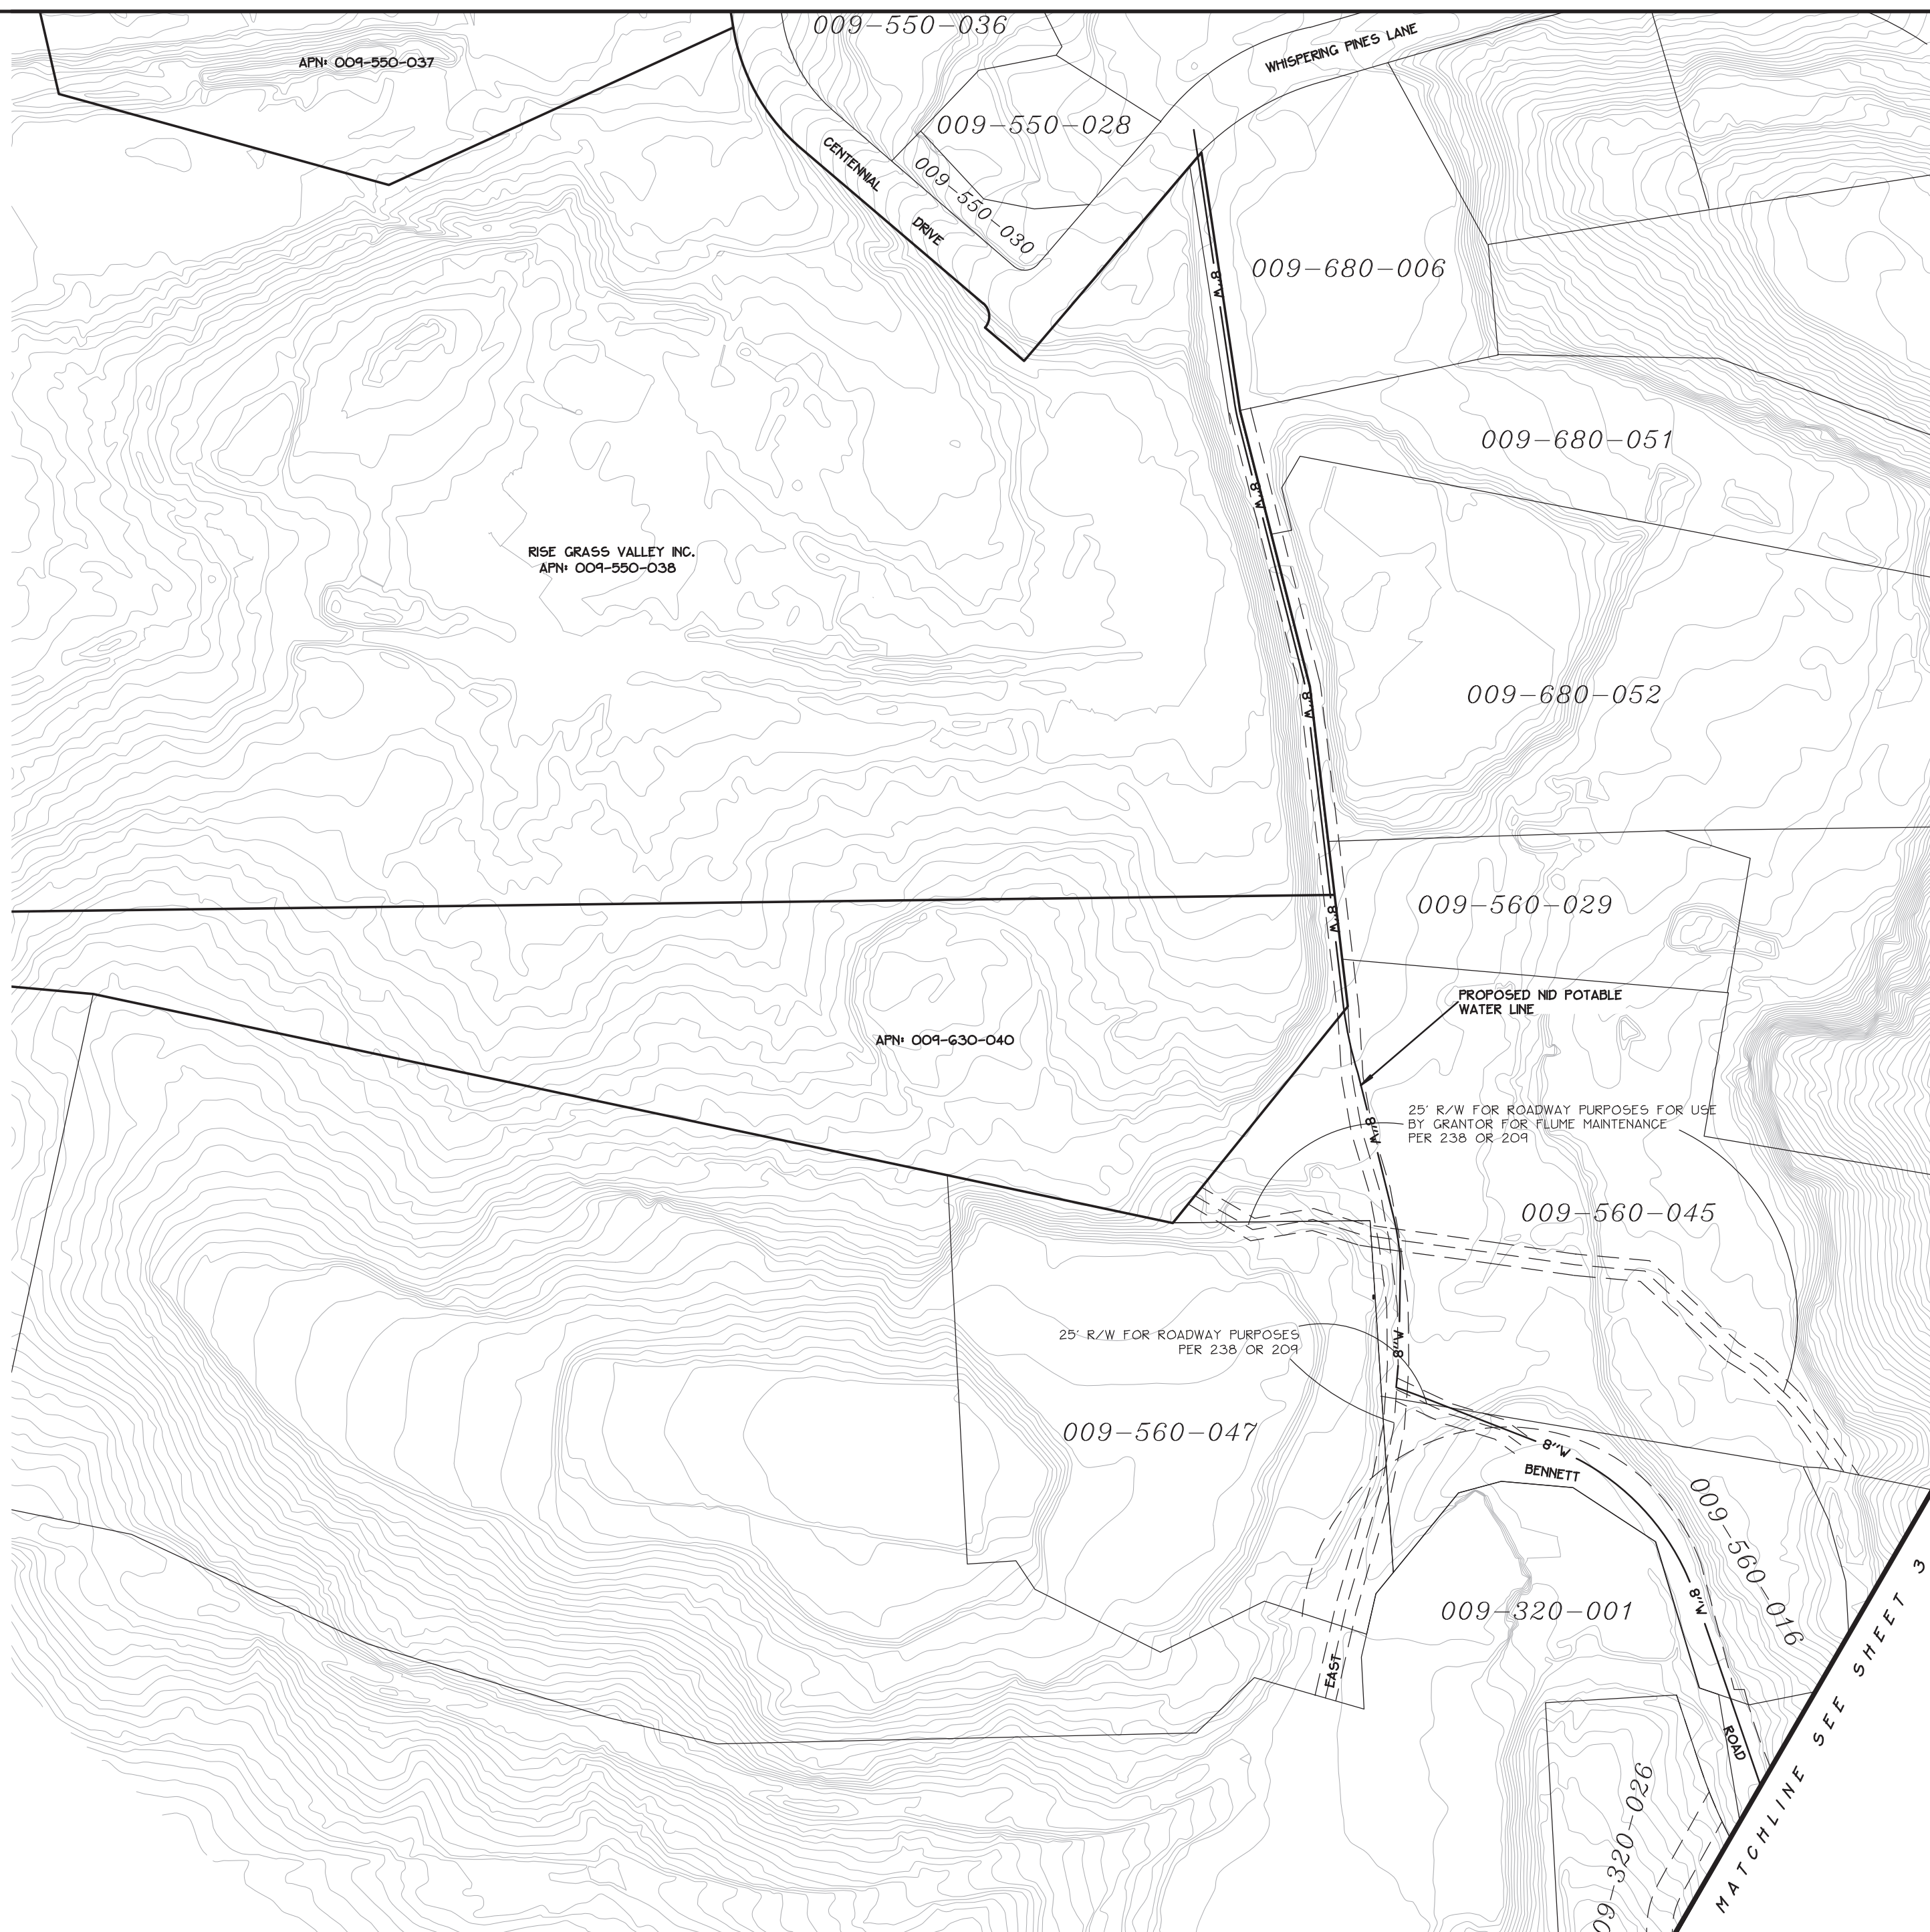

  
 SCALE: 1" = 100'  
 CONTOUR INTERVAL = 2'

ENGINEERING • SURVEYING  
PLANNING

**NEVADA CITY ENGINEERING, INC.**  
 505-B COYOTE STREET NEVADA CITY  
 (530)265-6911

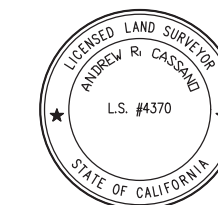


| REVISION: | DATE: | DESCRIPTION: |
|-----------|-------|--------------|
|           |       |              |
|           |       |              |
PROPOSED NID WATER LINE  
**RISE GRASS VALLEY INC.**  
 SEC. 26, T.16N., R.8E., M.D.M.  
 NEVADA COUNTY , CALIFORNIA

PIPELINE  
 EASEMENTS

A-2




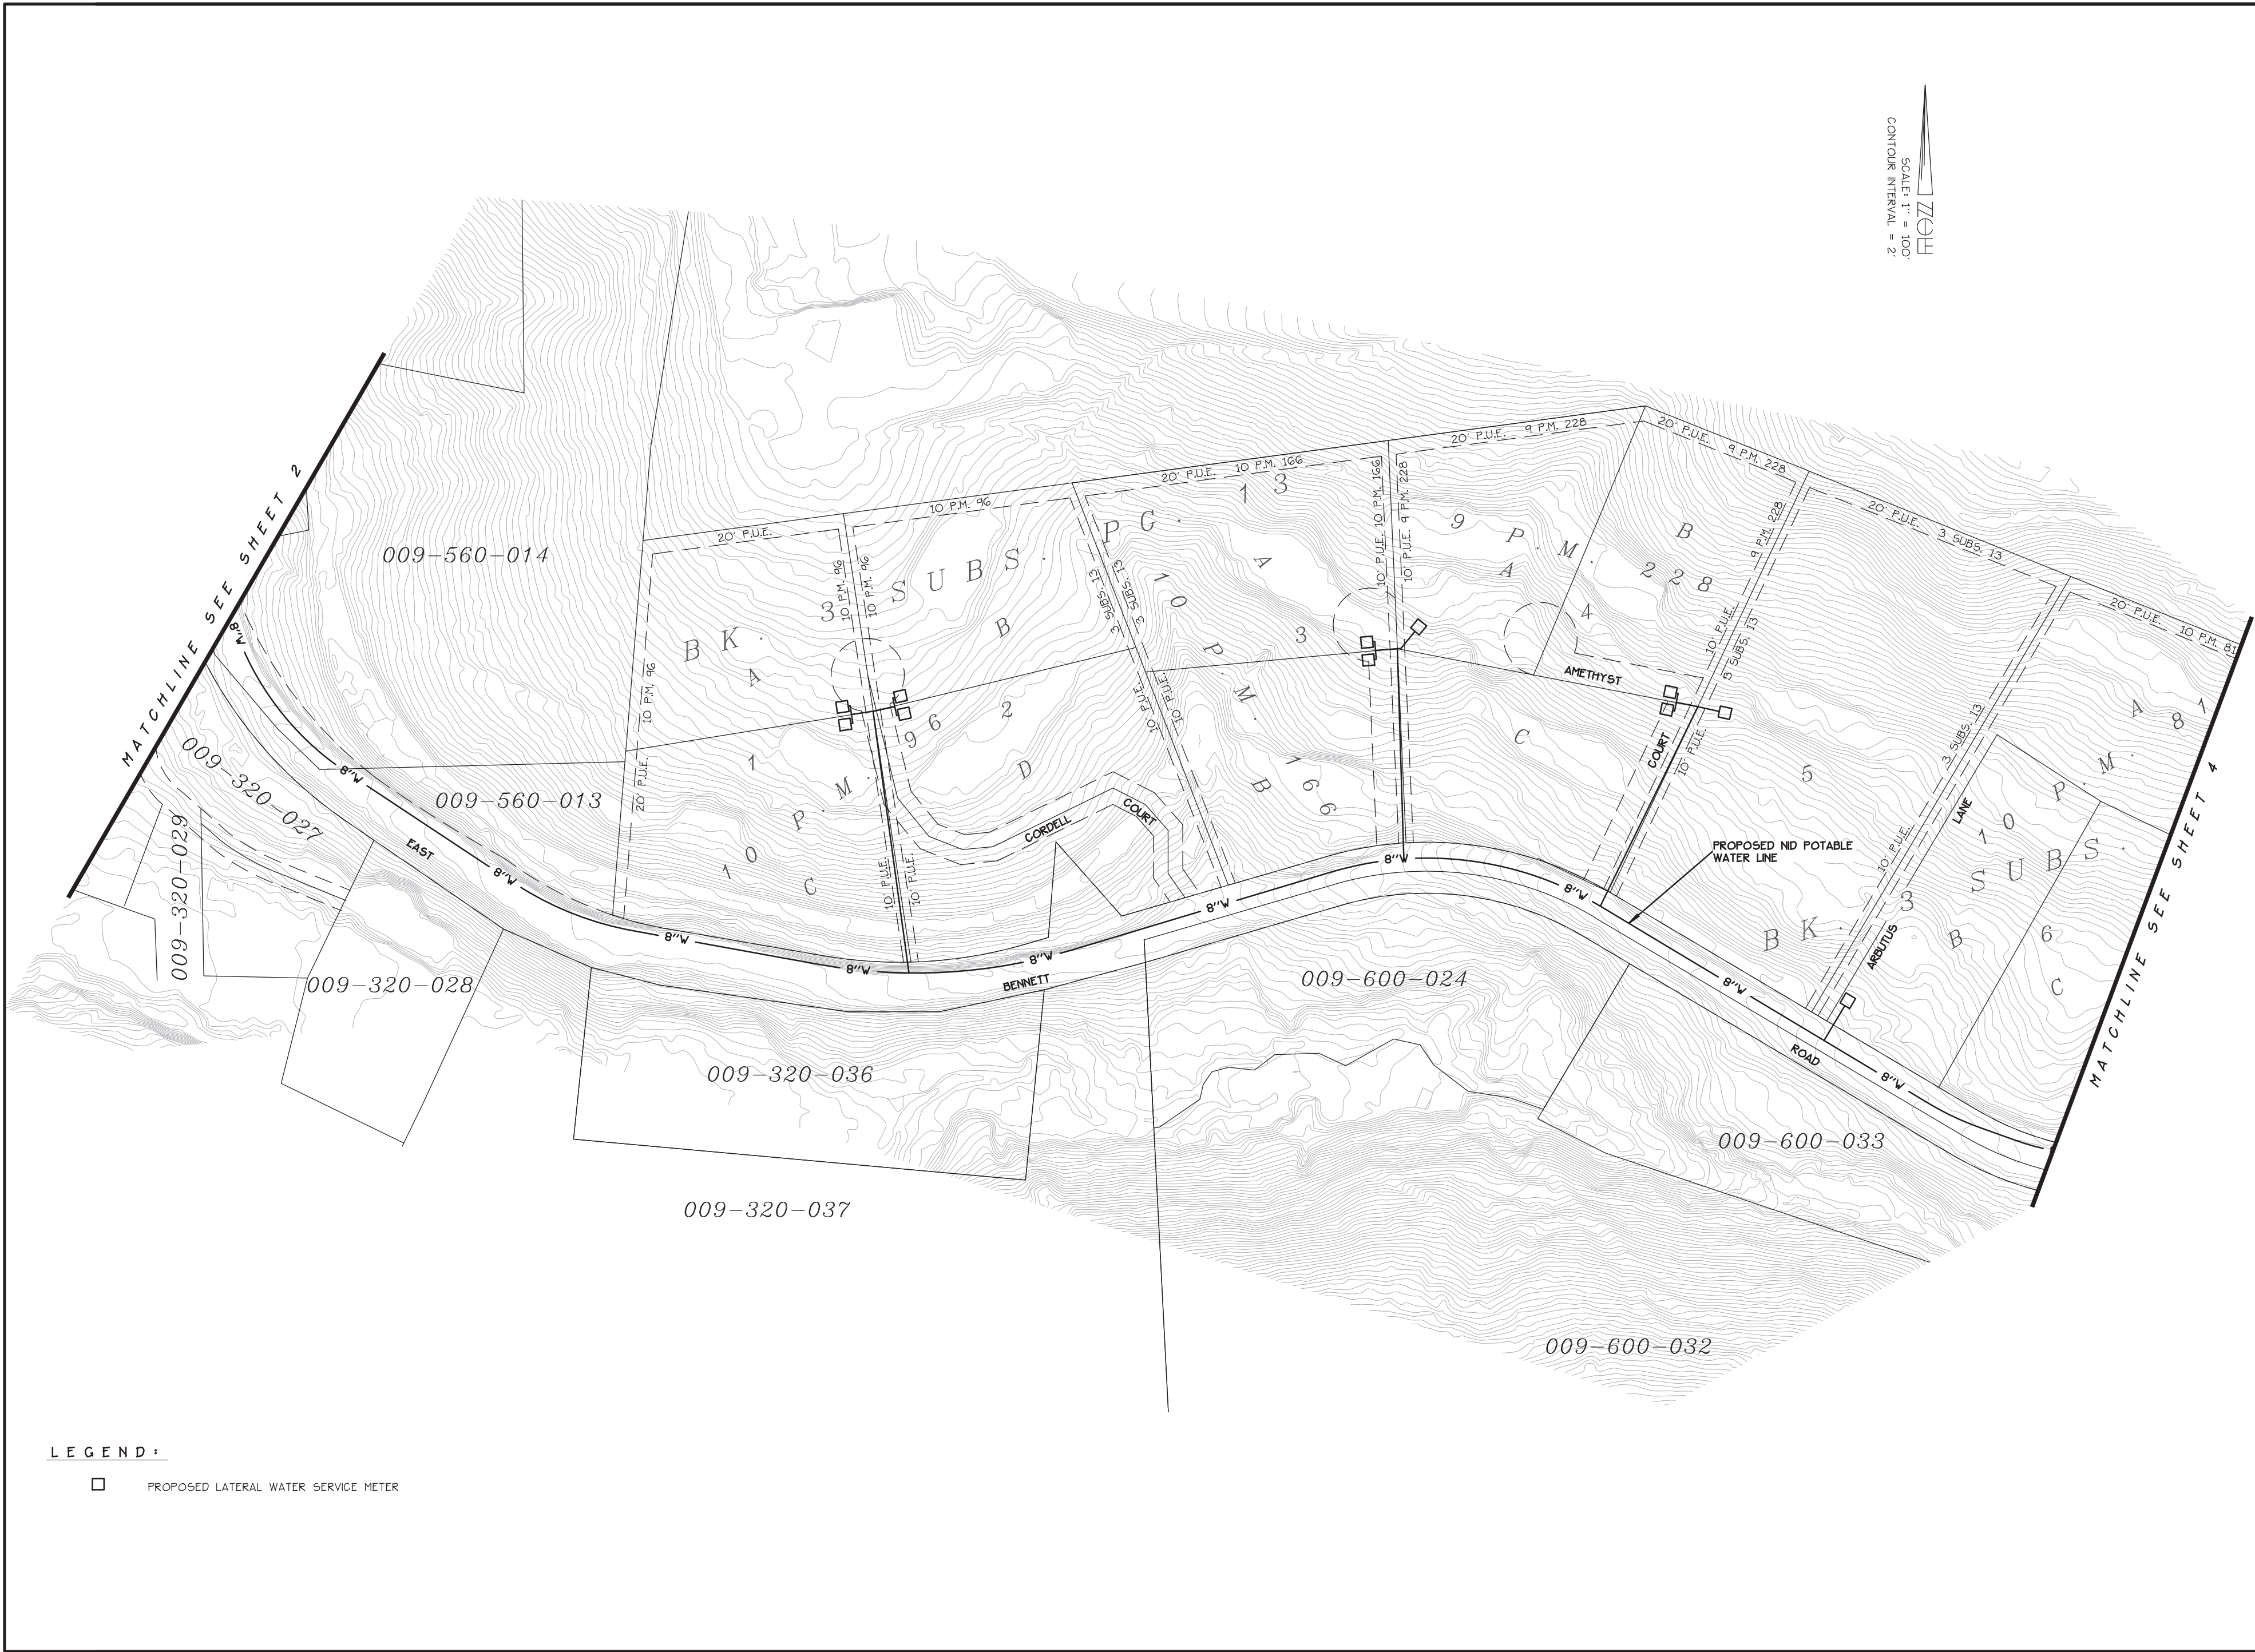

ENGINEERING • SURVEYING  
PLANNING

NEVADA  
CITY  
ENGINEERING, INC.

505-B COYOTE STREET NEVADA CITY  
(530)265-6911

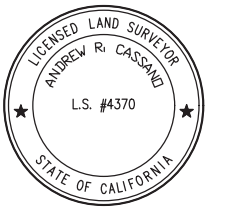

| REVISION: | DATE: | DESCRIPTION: |
|-----------|-------|--------------|
|           |       |              |
|           |       |              |
PROPOSED NID WATER LINE  
**RISE GRASS VALLEY INC.**  
SEC. 26, T.16N., R.8E., M.D.M.  
NEVADA COUNTY , CALIFORNIA

PIPELINE  
EASEMENTS

A-3





ENGINEERING • SURVEYING  
PLANNING

NEVADA  
CITY  
ENGINEERING, INC.

505-B COYOTE STREET NEVADA CITY  
(530)265-6911

| REVISION: | DATE: | DESCRIPTION: |
|-----------|-------|--------------|
|           |       |              |
|           |       |              |
PROPOSED NID WATER LINE  
**RISE GRASS VALLEY INC.**  
SEC. 26, T.16N., R.8E., M.D.M.  
NEVADA COUNTY , CALIFORNIA

PIPELINE  
EASEMENTS

A-4