


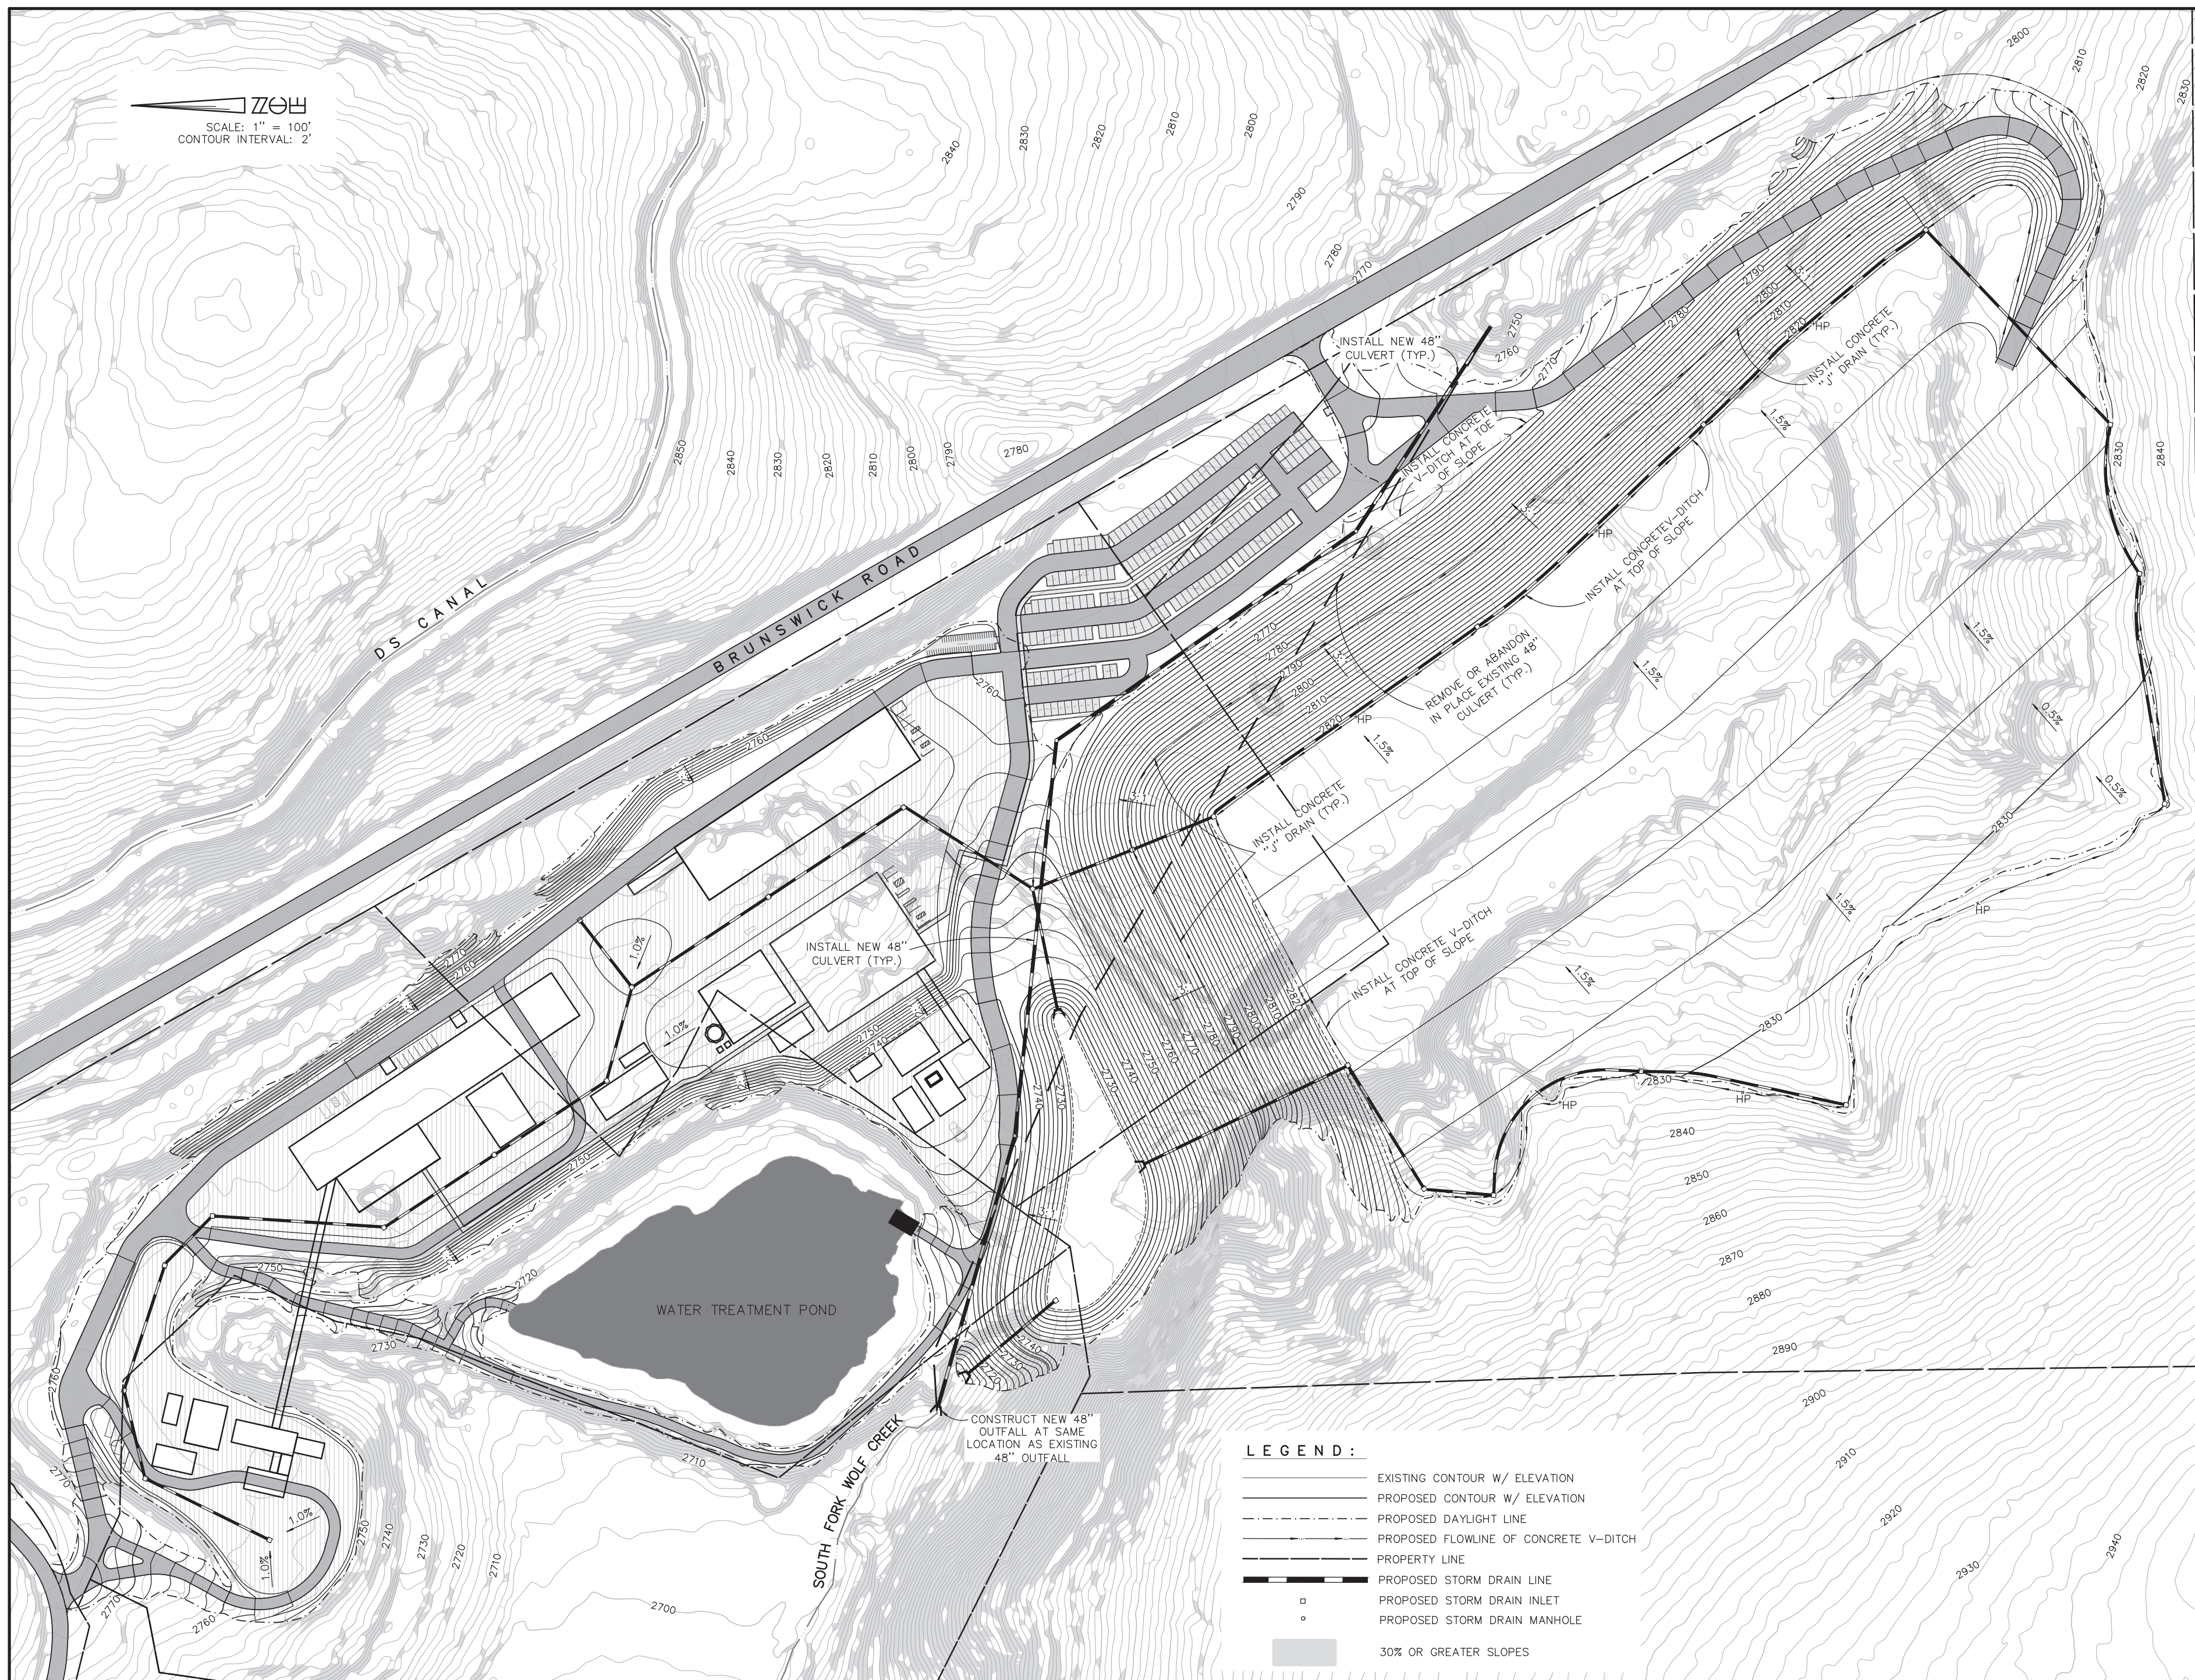

- LEGEND :**
- EXISTING CONTOUR W/ ELEVATION
 - - - PROPOSED CONTOUR W/ ELEVATION
 - - - PROPOSED DAYLIGHT LINE
 - - - PROPOSED FLOWLINE OF CONCRETE V-DITCH
 - PROPERTY LINE
 - PROPOSED STORM DRAIN LINE
 - PROPOSED STORM DRAIN INLET
 - PROPOSED STORM DRAIN MANHOLE
 - 30% OR GREATER SLOPES

ENGINEERING • SURVEYING
PLANNING

**NEVADA
CITY
ENGINEERING, INC.**

505-B COYOTE STREET NEVADA CITY
(530)265-6911



REVISION:	DATE:	DESCRIPTION:

BRUNSWICK SITE
RISE GRASS VALLEY INC.
SEC. 31, T.16N., R.9E., M.D.M.
NEVADA COUNTY , CALIFORNIA

GRADING PLAN

B-1