





ENGINEERING • SURVEYING
PLANNING

NEVADA
CITY
ENGINEERING, INC.

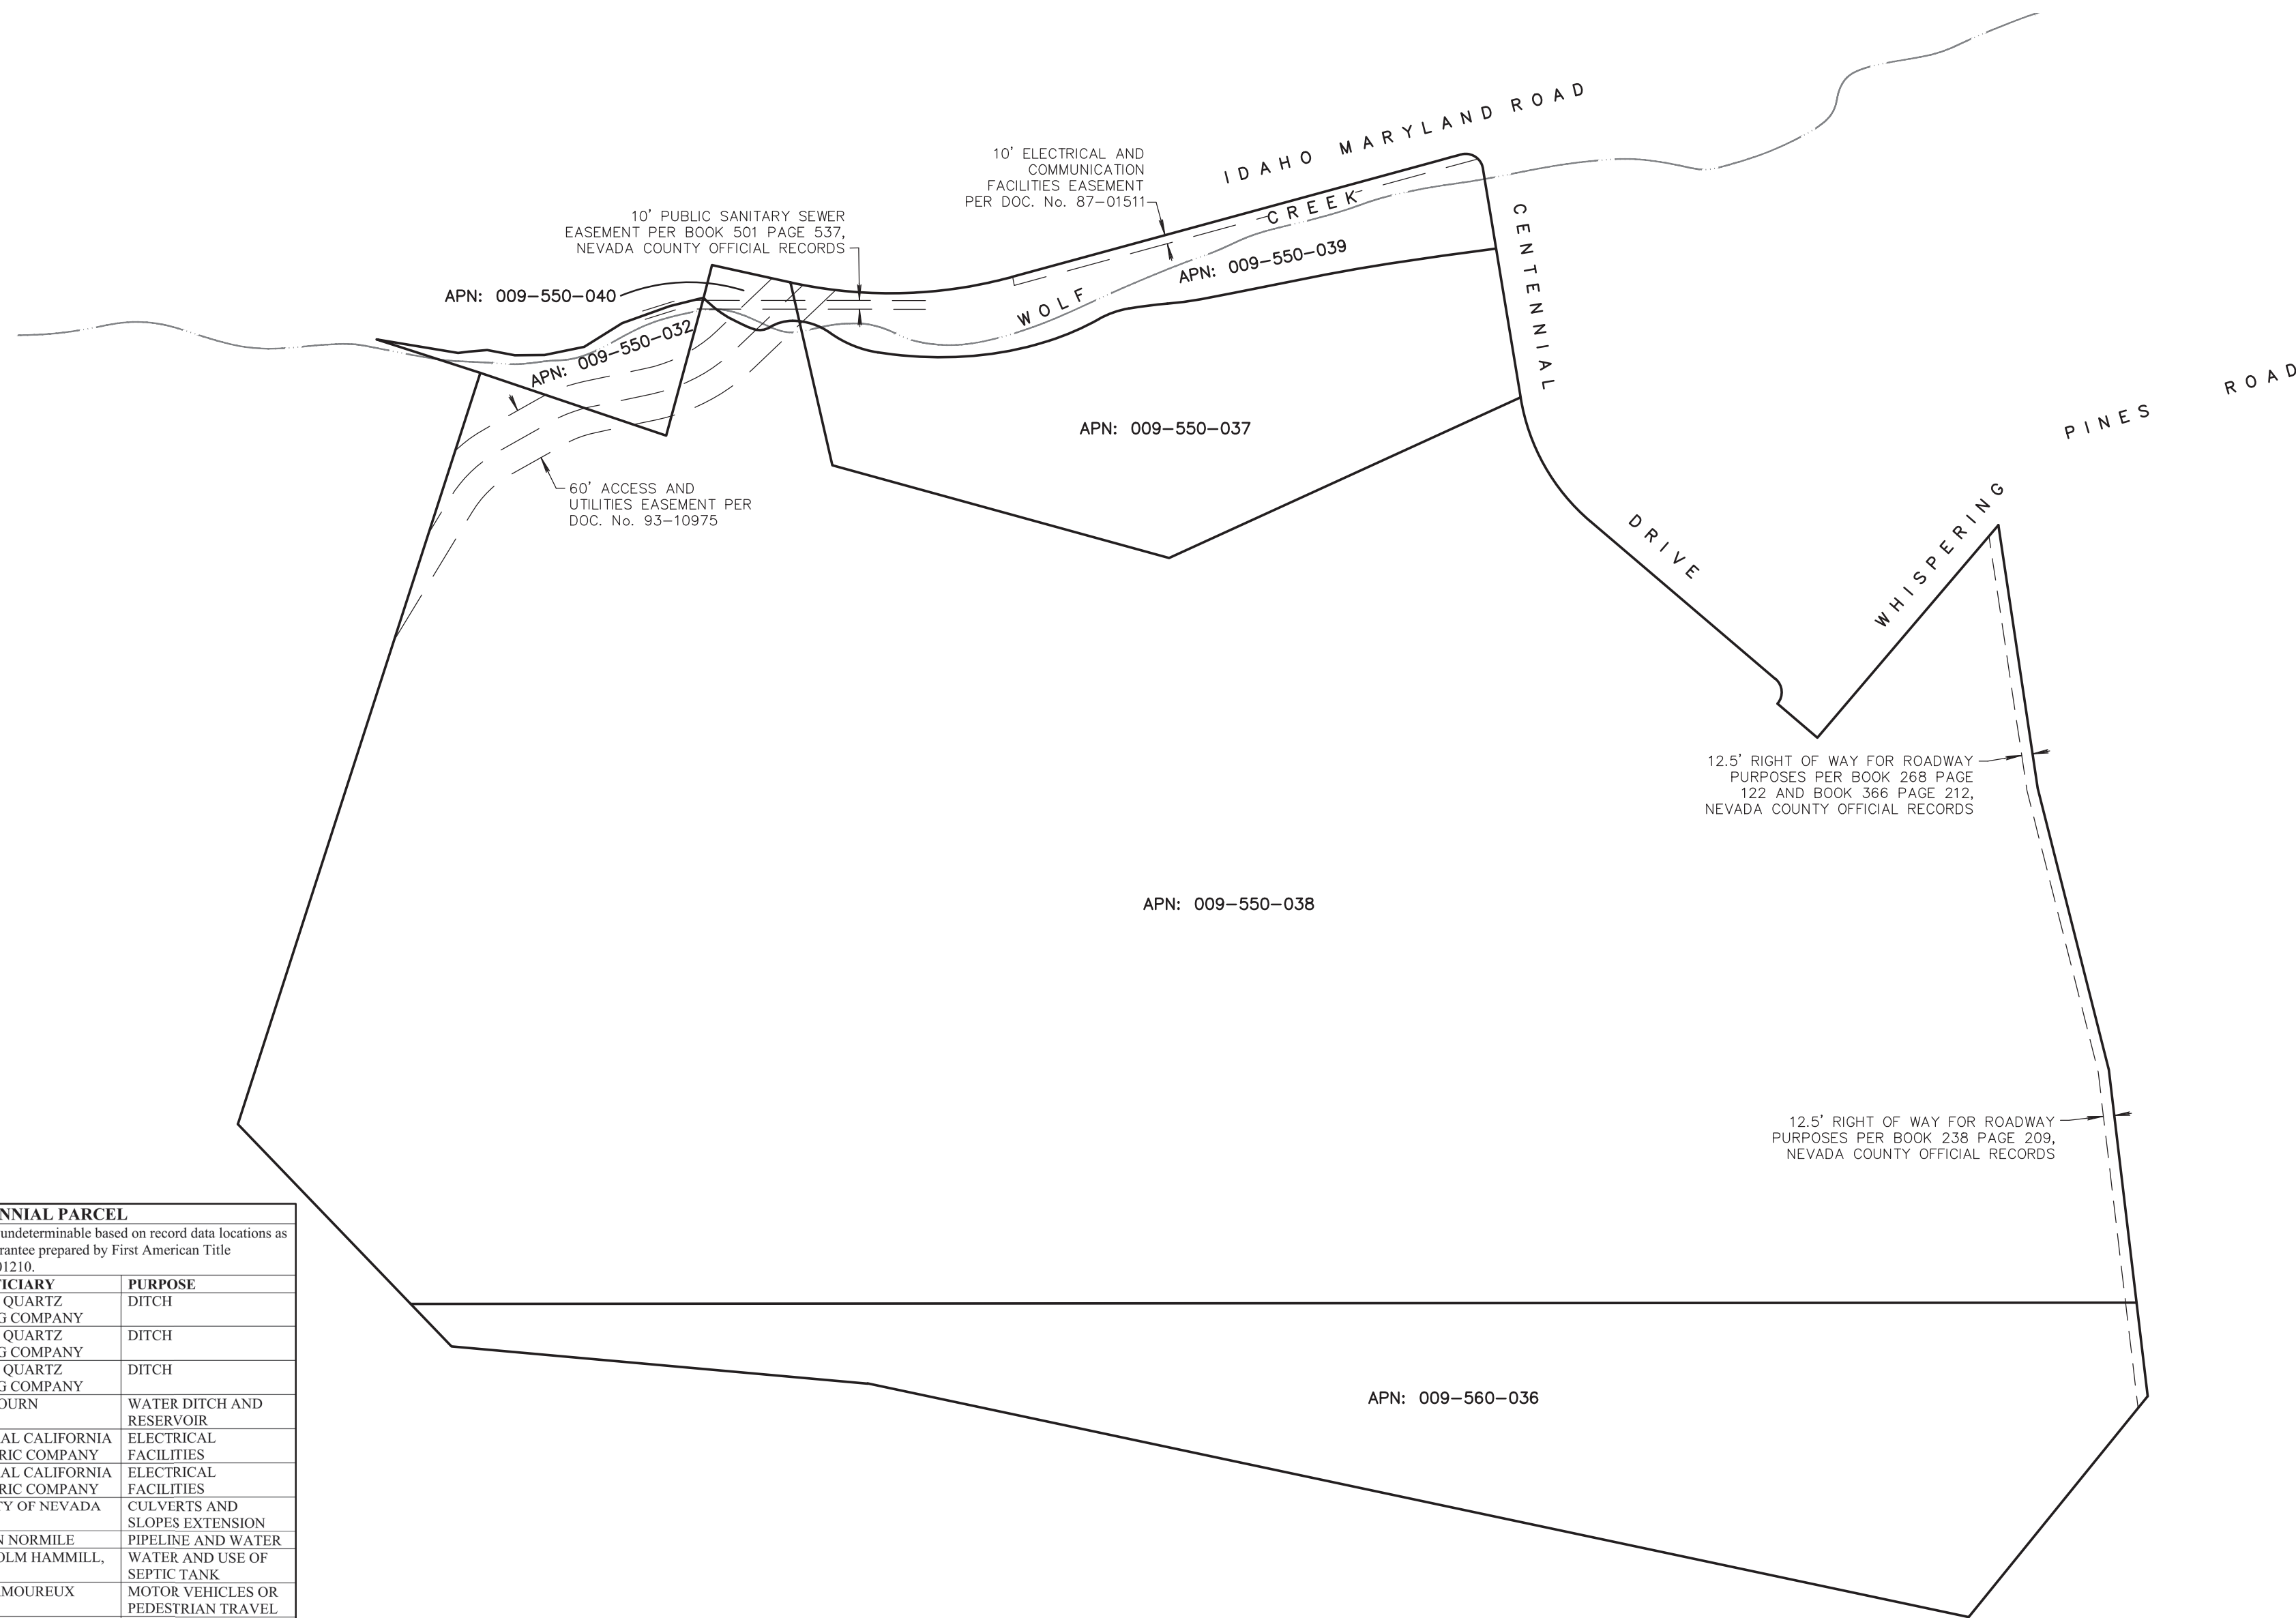

505-B COYOTE STREET NEVADA CITY
(530) 265-6911

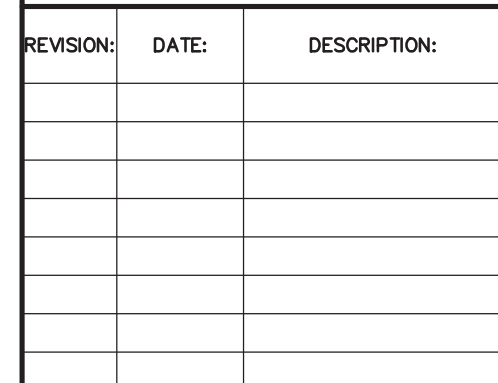

EASEMENTS

C-2